

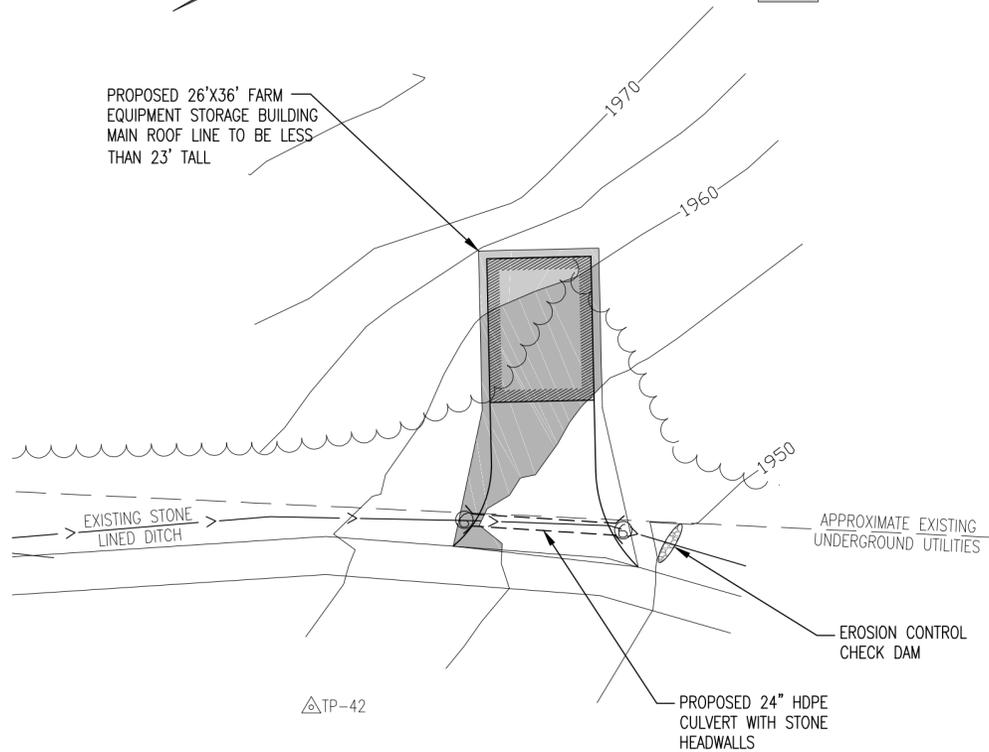
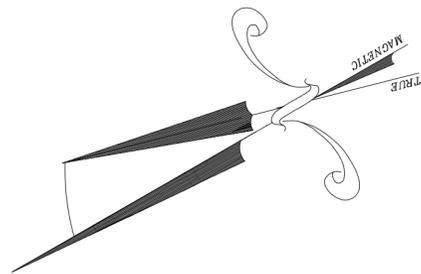
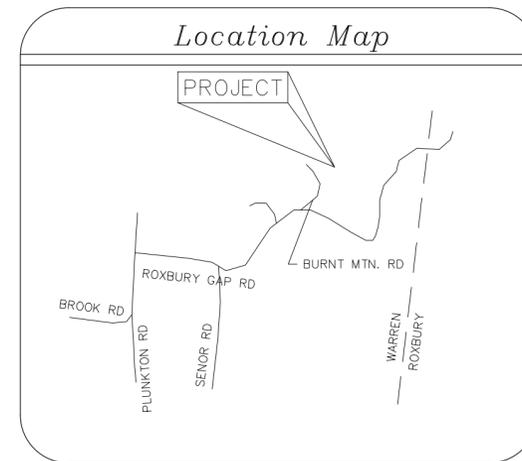
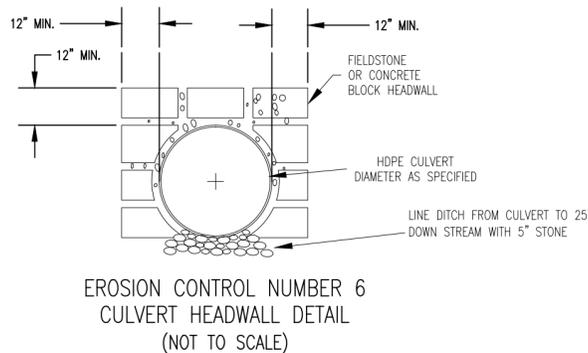


LEGEND

	Traverse point
	10' contours
	2' contours
	Underground utilities
	Tree line
	Property line
	Ditch
	Proposed culvert
	Culvert headwall
	>15 ≤25 1,388 sq ft
	≥25 307 sq ft

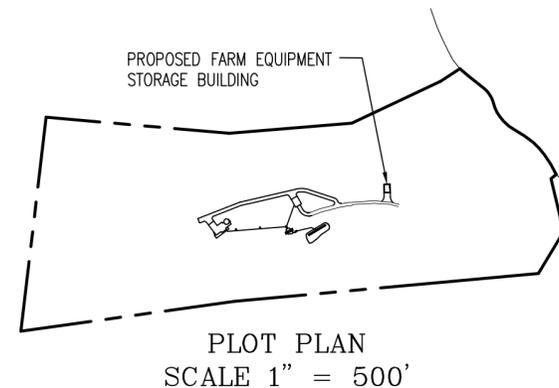

Topography by Total Station
Contour Interval 2'
Assumed Datum

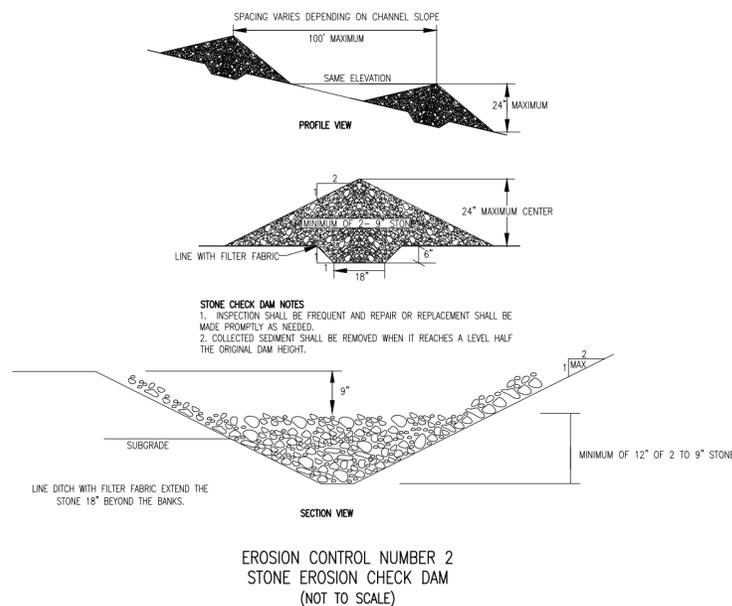

THE CONTRACTOR SHALL REVIEW ALL CONSTRUCTION ACTIVITIES, COMPONENT LOCATIONS, SPECIFICATIONS, AND DETAILS PRIOR TO COMMENCEMENT OF SITE WORK AND SHALL NOTIFY MCCAIN CONSULTING OF ANY ISSUES OR DISCREPANCIES THAT ARISE FROM THAT REVIEW.

THIS IS NOT A SURVEY. THIS PLAN DOES NOT MEET THE REQUIREMENTS OF 27 VSA SEC. 1403 FOR THE FILING OF SURVEY PLATS.


Y: \Cadd\99000's\99065\dwg\99065 09-03-14.dwg

SITE PLAN
WAYNE MACKIE
FARM EQUIPMENT STORAGE BUILDING
BURNT MOUNTAIN ROAD WARREN, VT

SCALE : 1" = 30'
DESIGNED BY: GNM PROJECT : 99065
DRAWN BY: SJH
CHECKED BY: GNM

MCCAIN CONSULTING, INC.
93 SOUTH MAIN STREET
WATERBURY, VERMONT 05676


DATE: SEPTEMBER 3, 2014 SHEET 1 OF 1

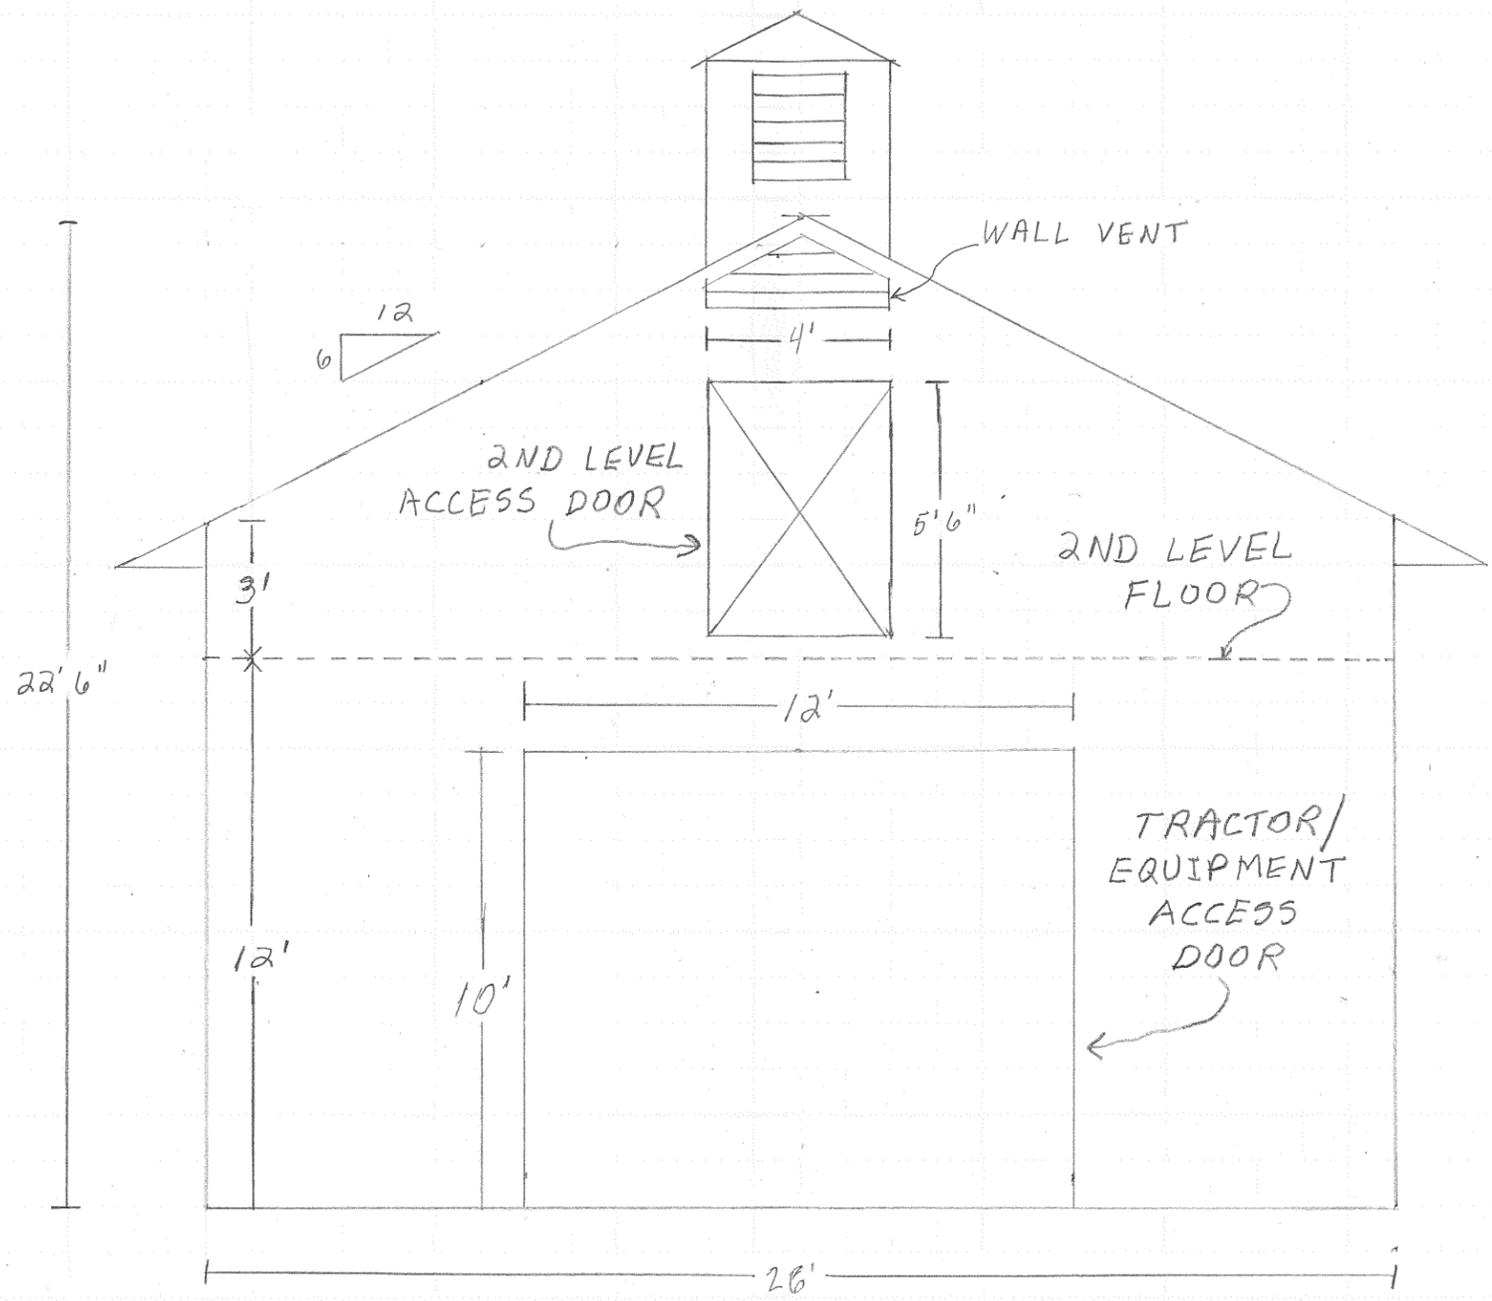

SCALE: 1/4" = 1'

MACKIE FARM EQUIPMENT STORAGE BLDG.
WEST ELEVATION

WDM
8-15-14
1/4

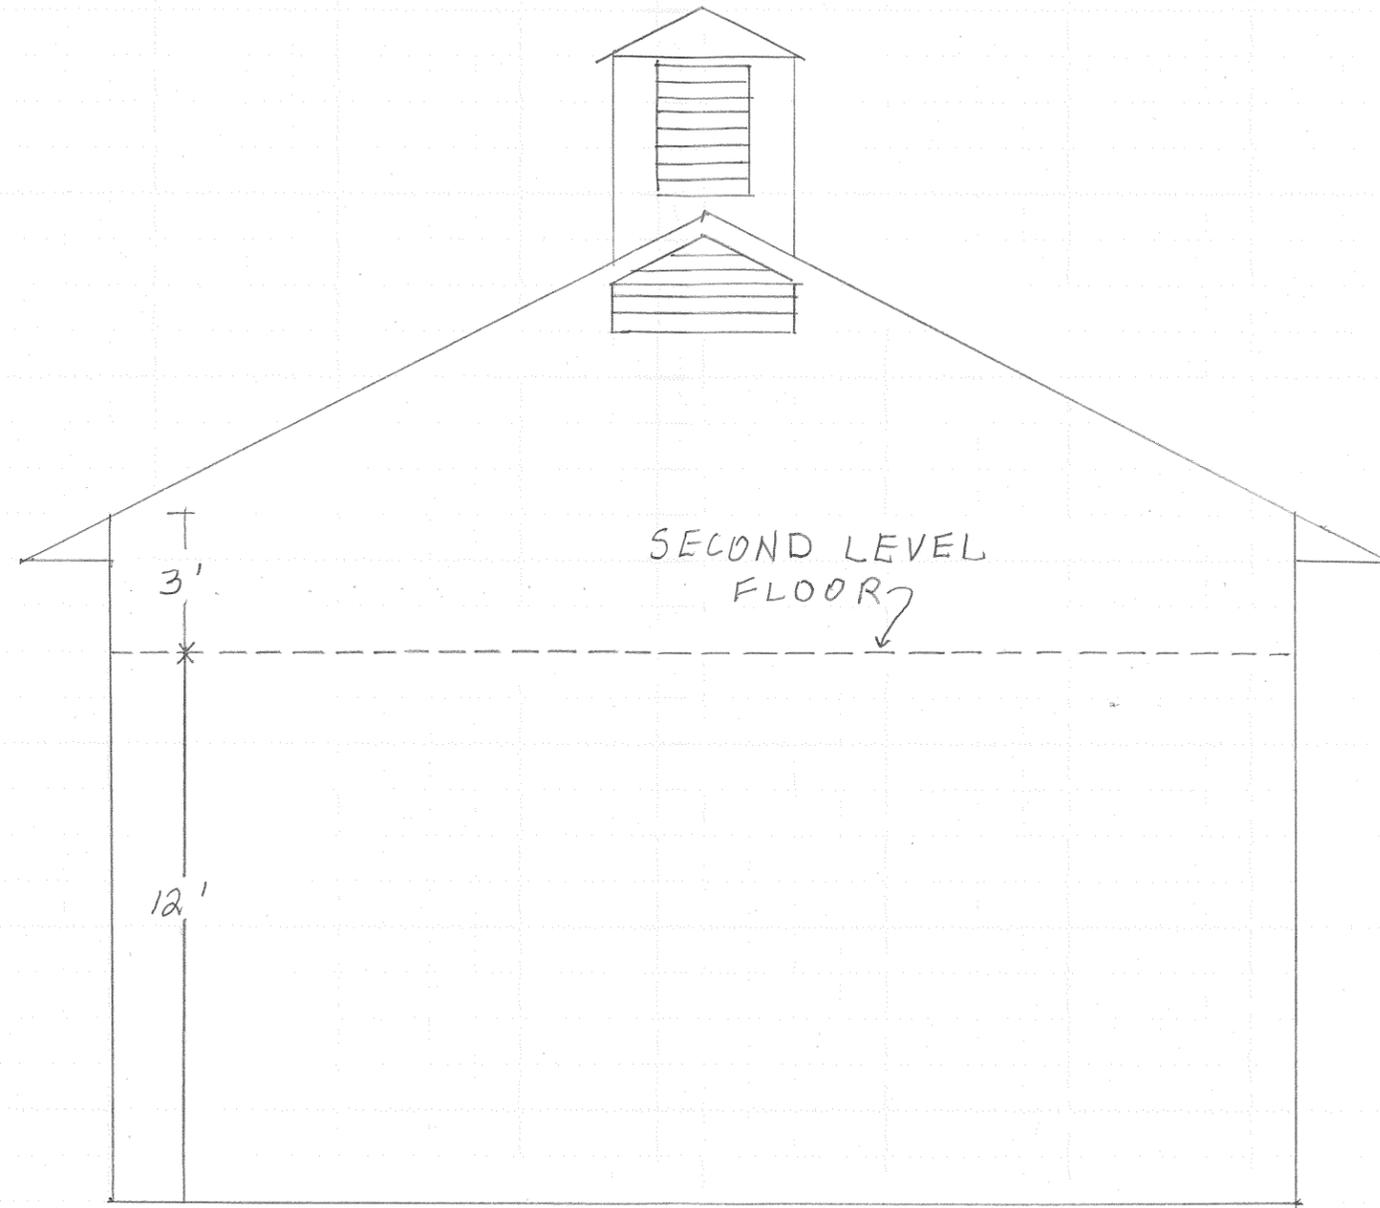


SCALE: 1/4" = 1'

MACKIE FARM EQUIPMENT STORAGE BLDG,
EAST ELEVATION

WDM
8-15-14


a/4

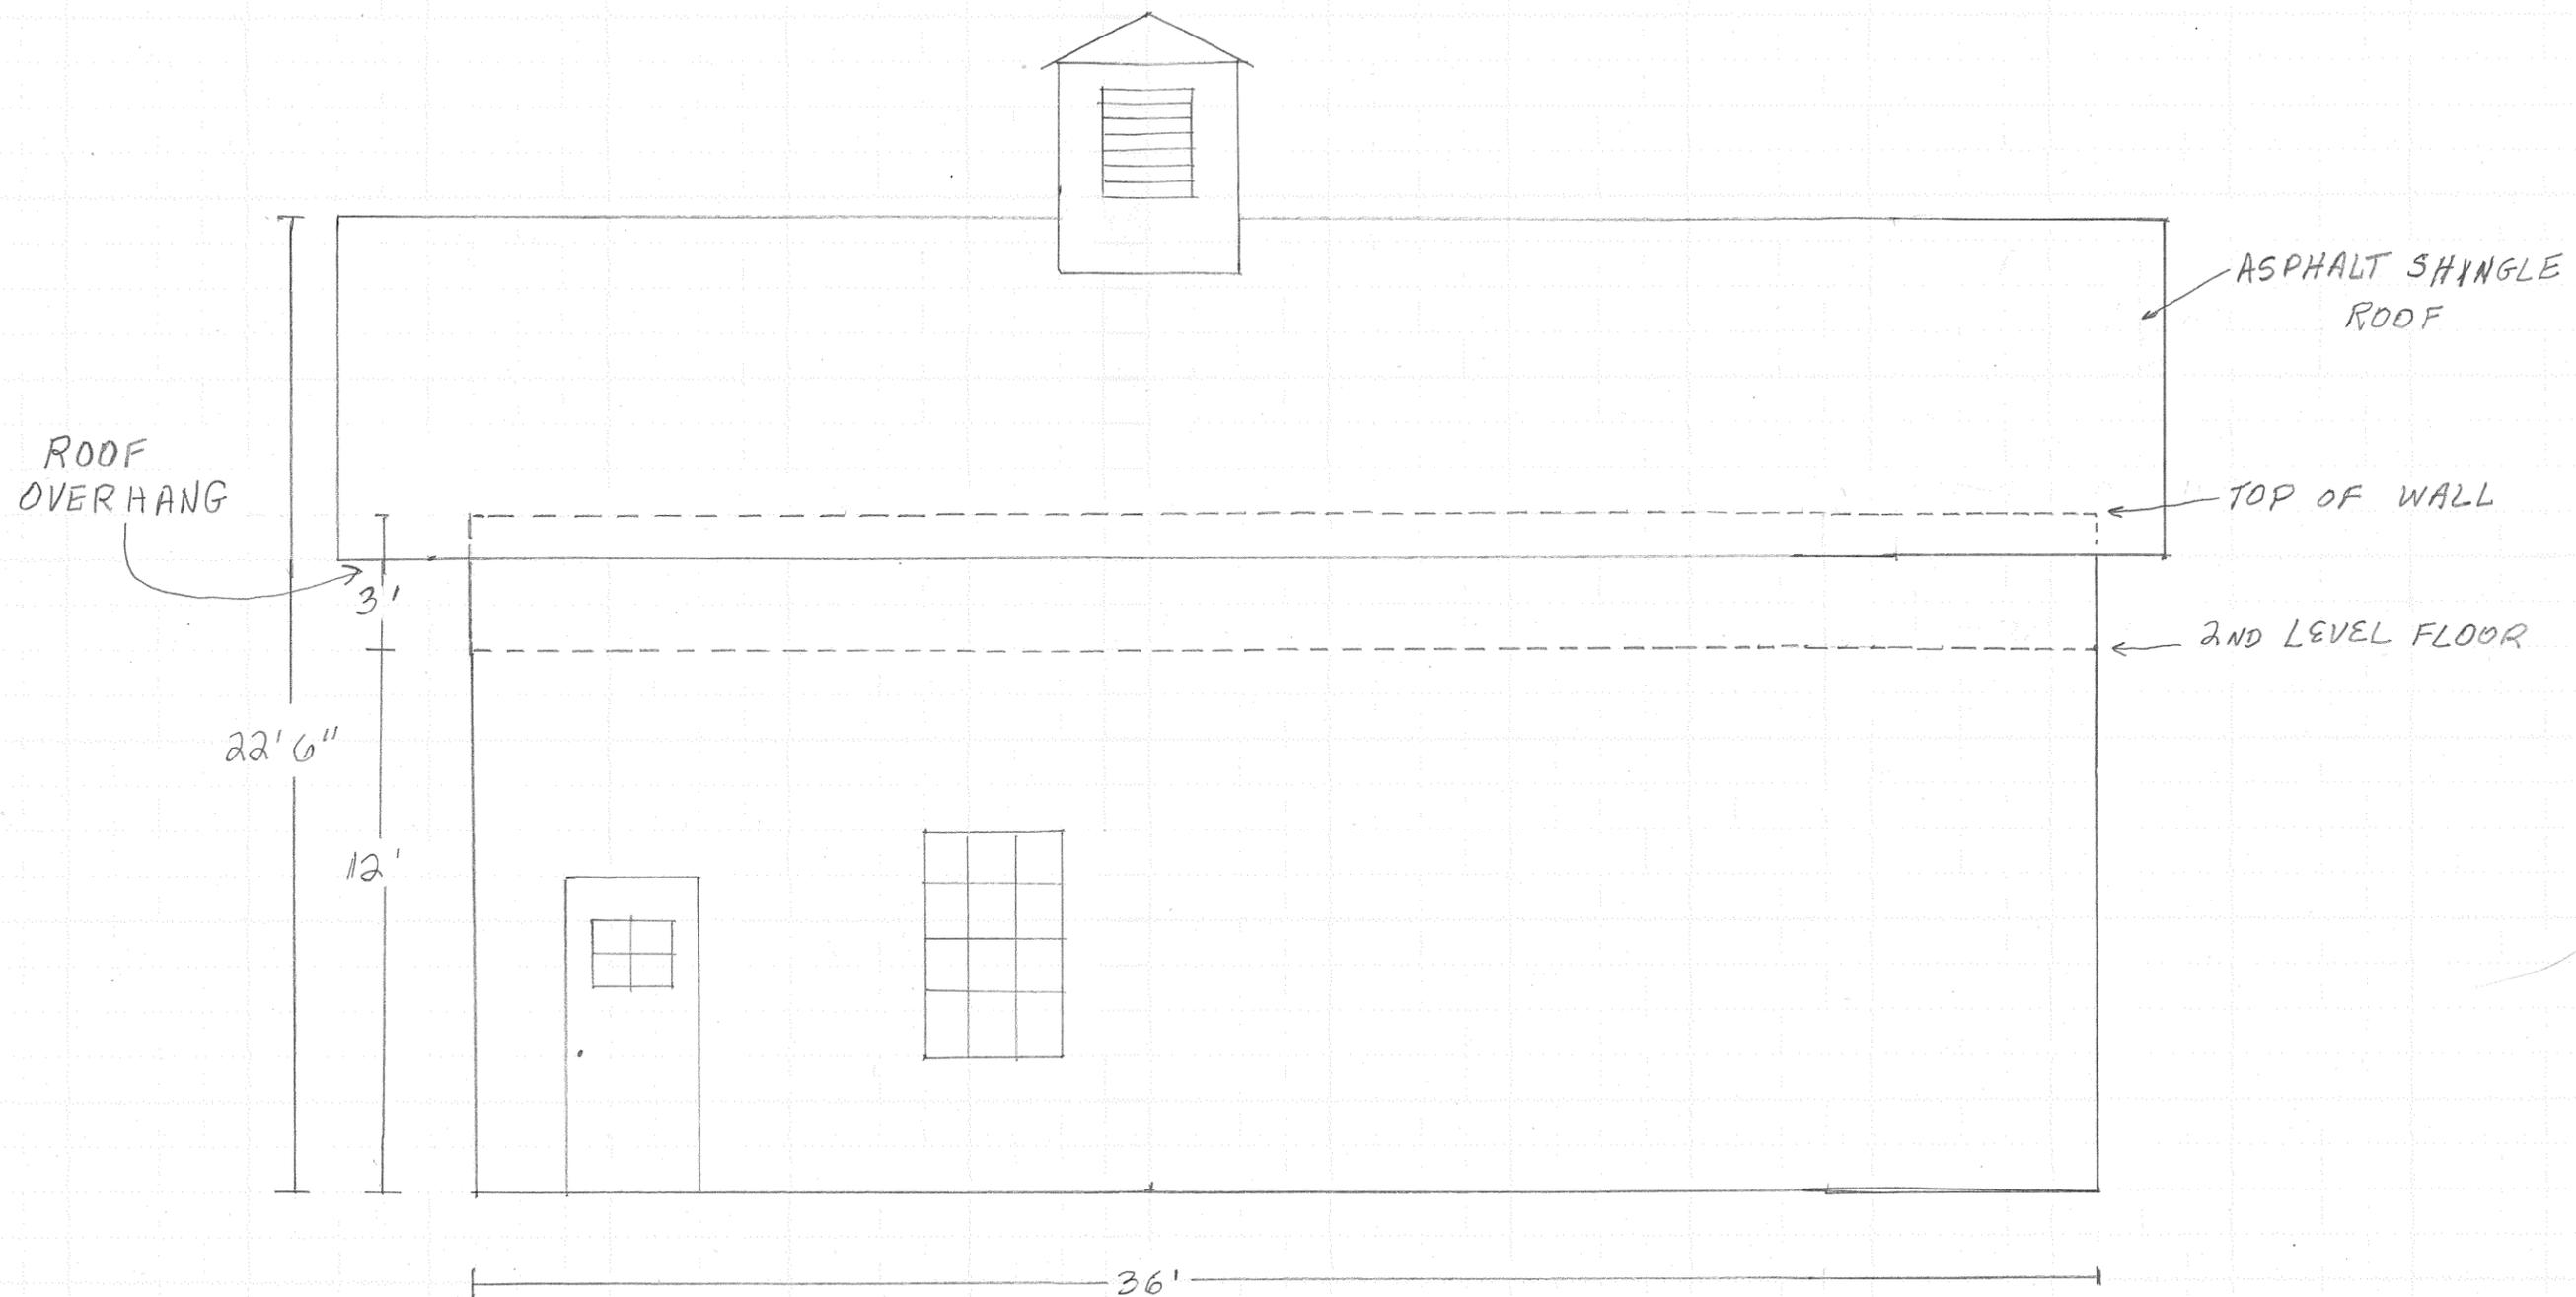

SCALE: 1/4" = 1'

MACKIE FARM EQUIPMENT STORAGE BLDG.
SOUTH ELEVATION

WDM 3/4
8-15-14, 8-31-14

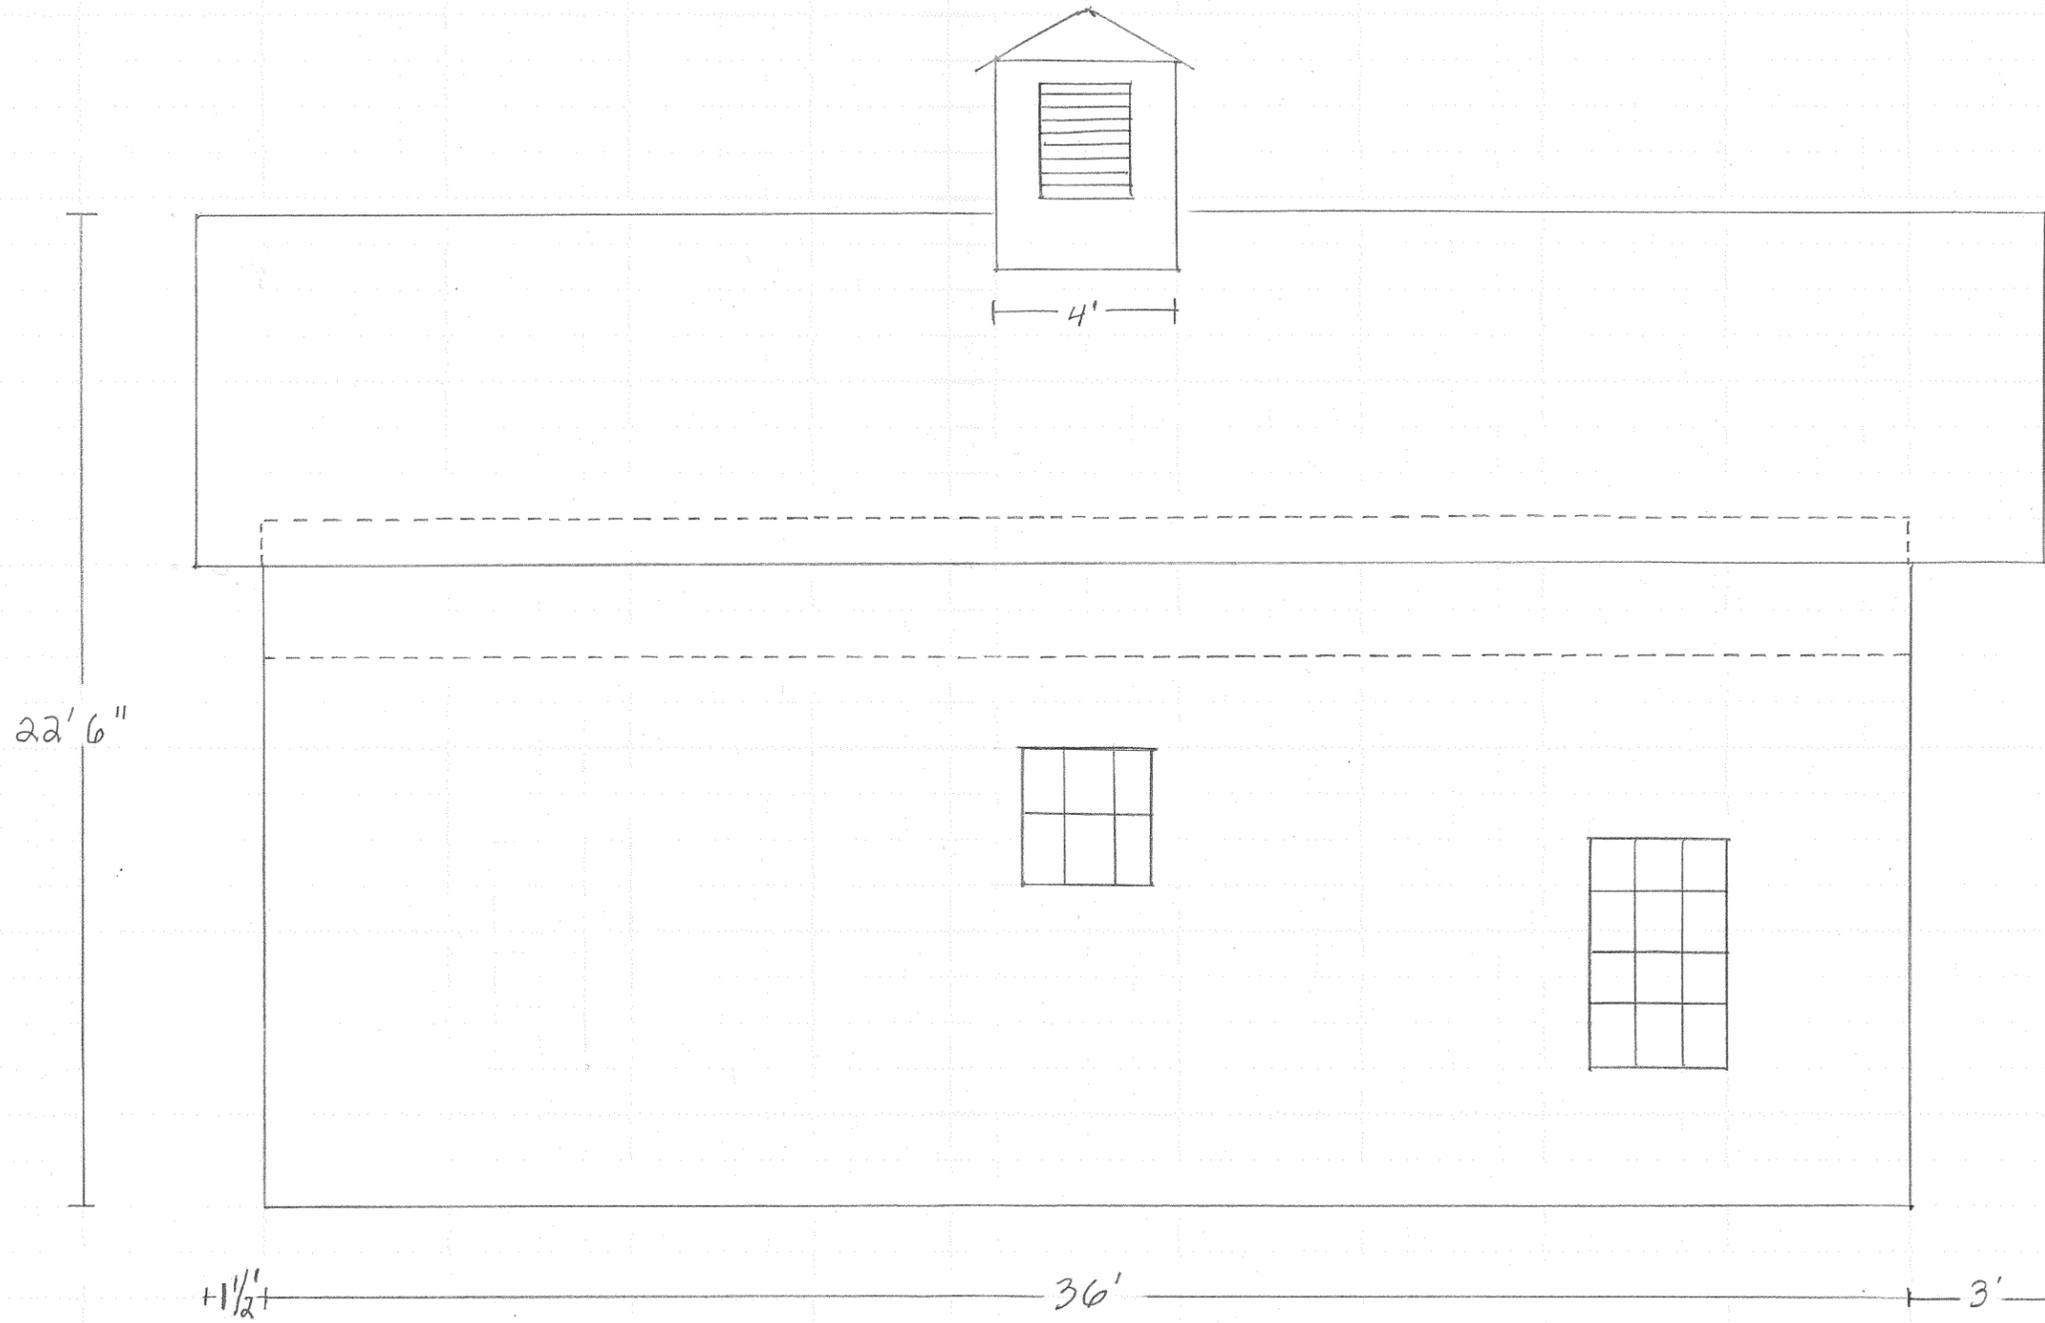

SCALE: 1/4" = 1'

MACKIE FARM EQUIPMENT STORAGE BLDG.
NORTH ELEVATION

WDM 4/4
8-15-14, 8-31-14