
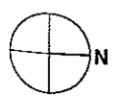


Key

- Ex. Sidewalk
- Utility Pole
- Catch Basin
- Existing Trees
- Vegetative Strip
- Right of Way
- Building Footprint
- Lamppost
- Easement
- Proposed Sidewalk
- New Sign
- Bench
- Proposed Lighting
- Proposed Crosswalk
- Proposed Speed Table

Revised:

Dec 15, 2002
March 21, 2003
June 6, 2003
July 7, 2003
July 23, 2003
January 8, 2004
February 20, 2004
March 19, 2004
June 21, 2004

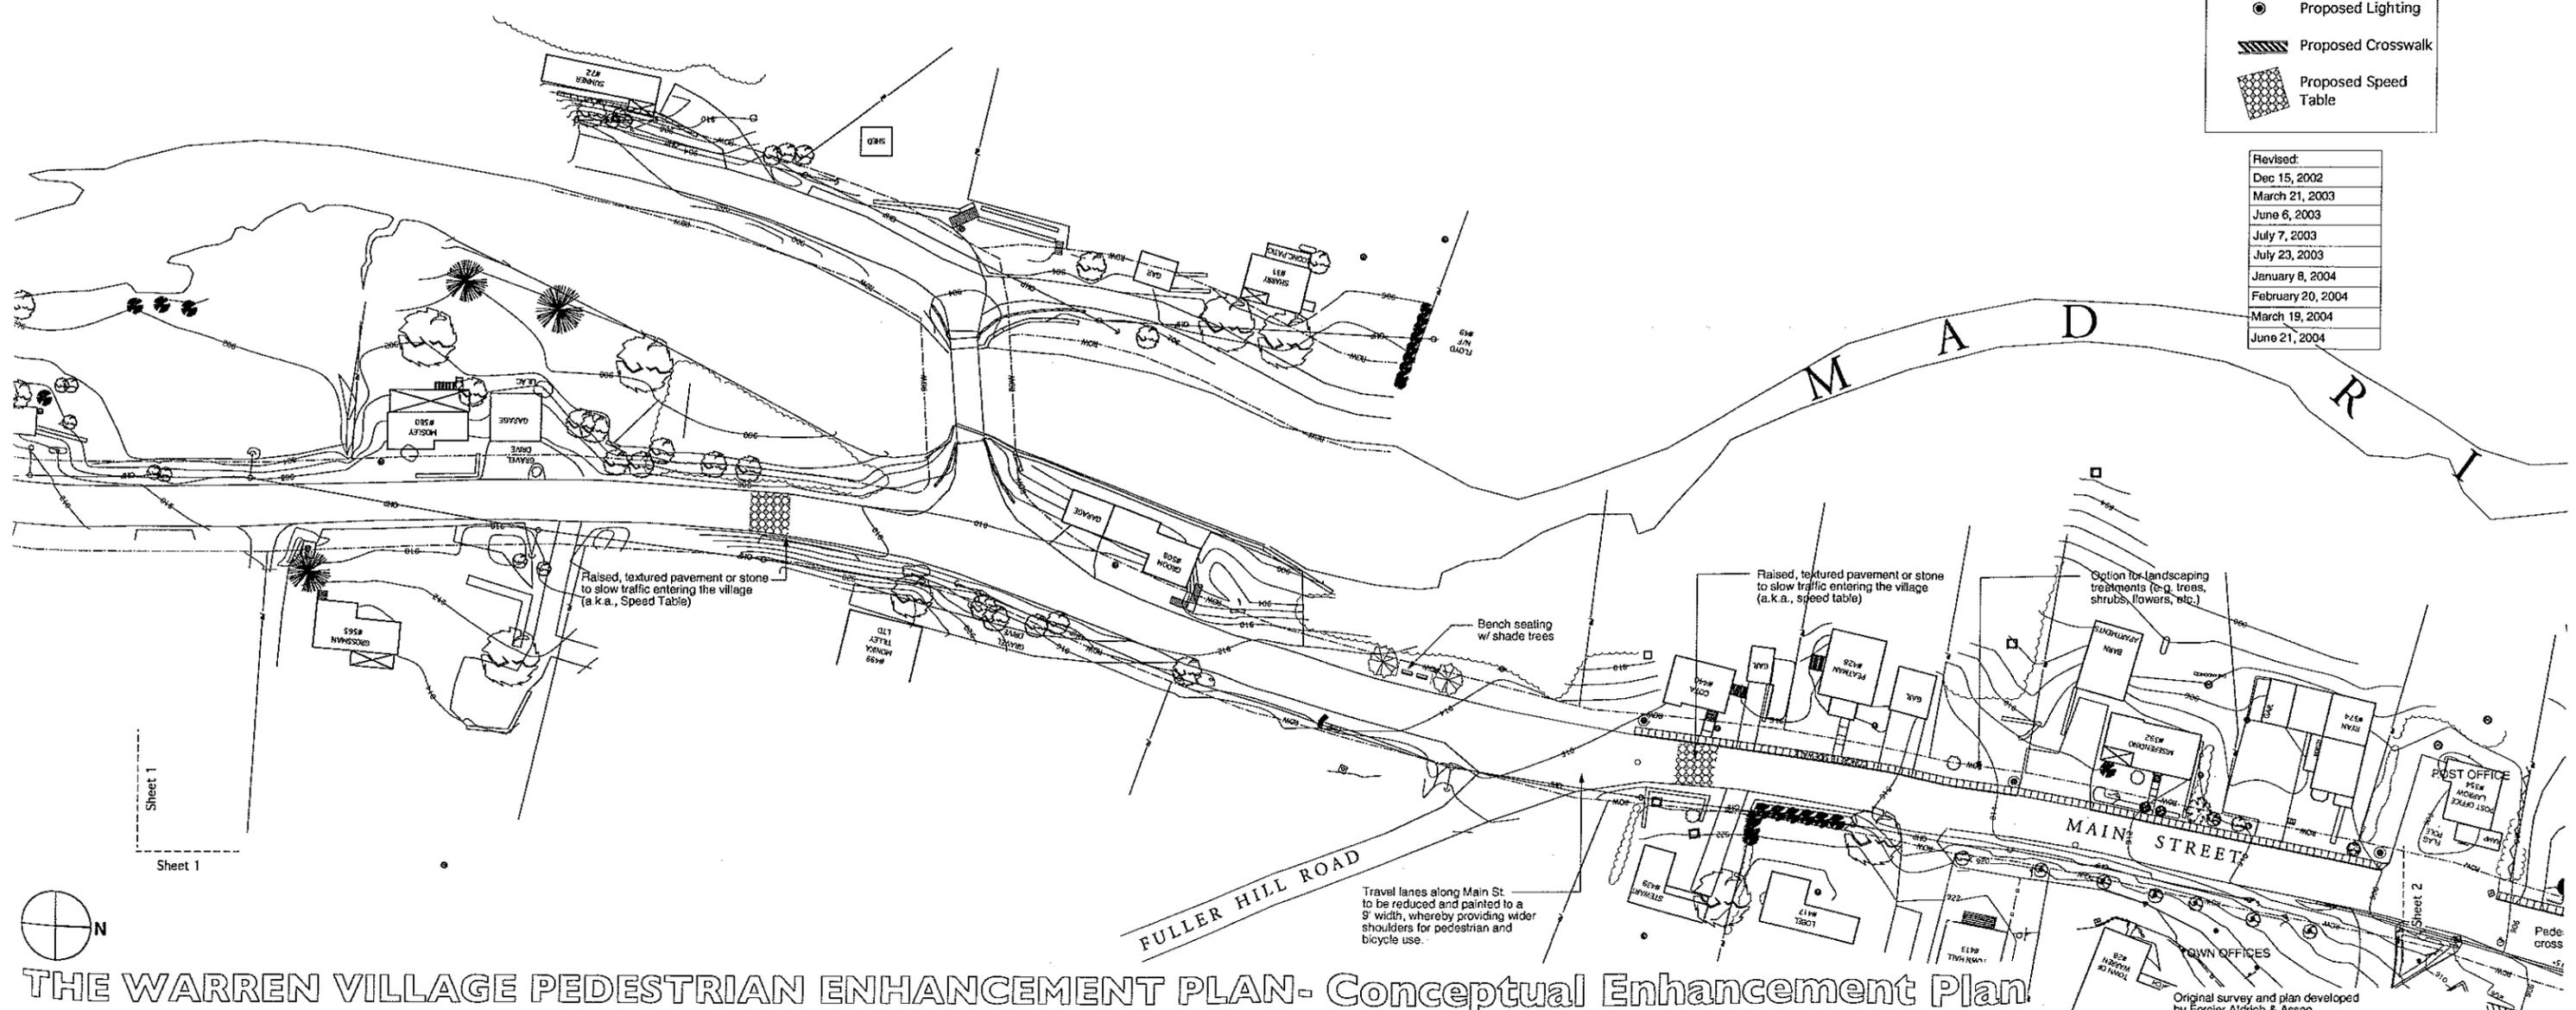

THE WARREN VILLAGE PEDESTRIAN ENHANCEMENT PLAN- Conceptual Enhancement Plan

Scale: NTS
 Sheet 1 of 6
 0 50 100 Feet



This project has been funded in part by a Municipal Planning Grant awarded by the Vermont Agency of Commerce and Community Development.

Original survey and plan developed by Forcier Aldrich & Assoc.

LandWorks
 211 Maple St., MW28
 Middlebury, VT 05753
 phone: 802.388.3011
 fax: 802.388.1850
 landworks@legoether.net

Sheet 2

1-2 sign (W16-4)

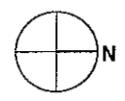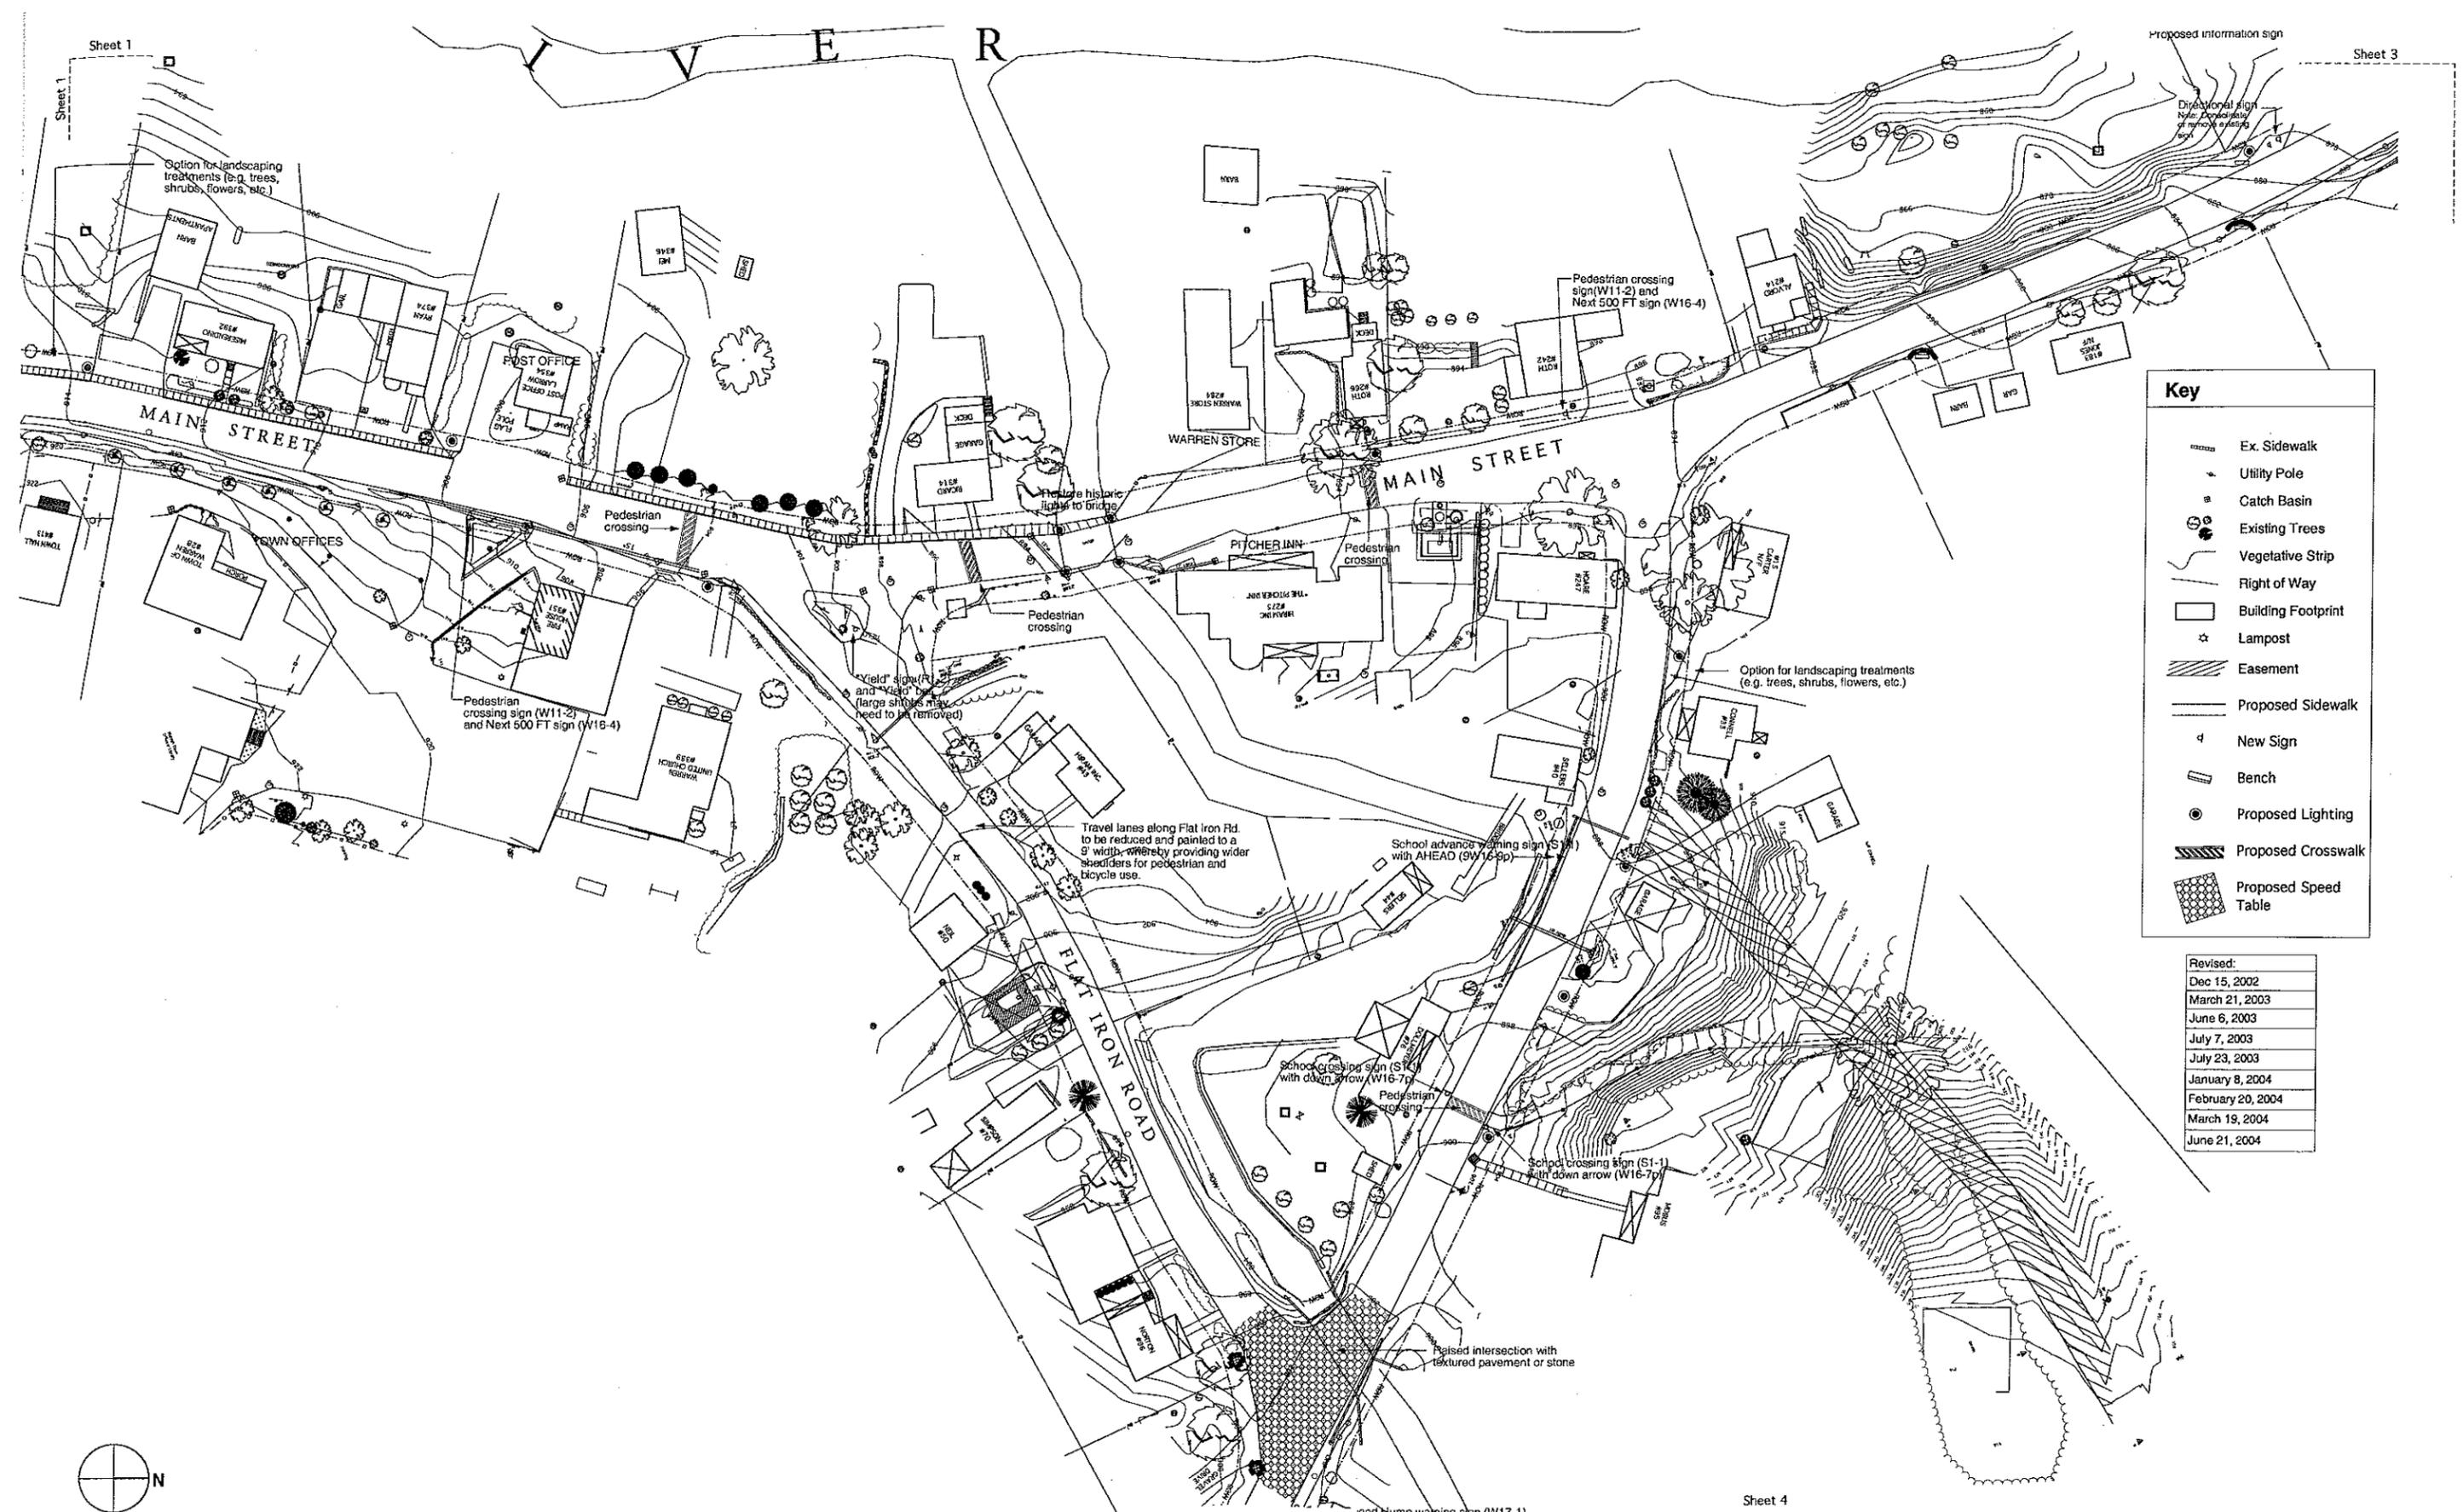

THE WARREN VILLAGE PEDESTRIAN ENHANCEMENT PLAN- Conceptual Enhancement Plan

Scale: NTS
Sheet 2 of 6

This project has been funded in part by a Municipal Planning Grant awarded by the Vermont Agency of Commerce and Community Development.


Original survey and plan developed by Forcier Aldrich & Assoc.

LandWorks
211 Maple St., MW28
Middlebury, VT 05753
phone: 802.388.3011
fax: 802.388.1950
landwks@together.net

Key

- Ex. Sidewalk
- Utility Pole
- Catch Basin
- Existing Trees
- Vegetative Strip
- Right of Way
- Building Footprint
- Lampost
- Easement
- Proposed Sidewalk
- New Sign
- Bench
- Proposed Lighting
- Proposed Crosswalk
- Proposed Speed Table

Revised:
Dec 15, 2002
March 21, 2003
June 6, 2003
July 7, 2003
July 23, 2003
January 8, 2004
February 20, 2004
March 19, 2004
June 21, 2004

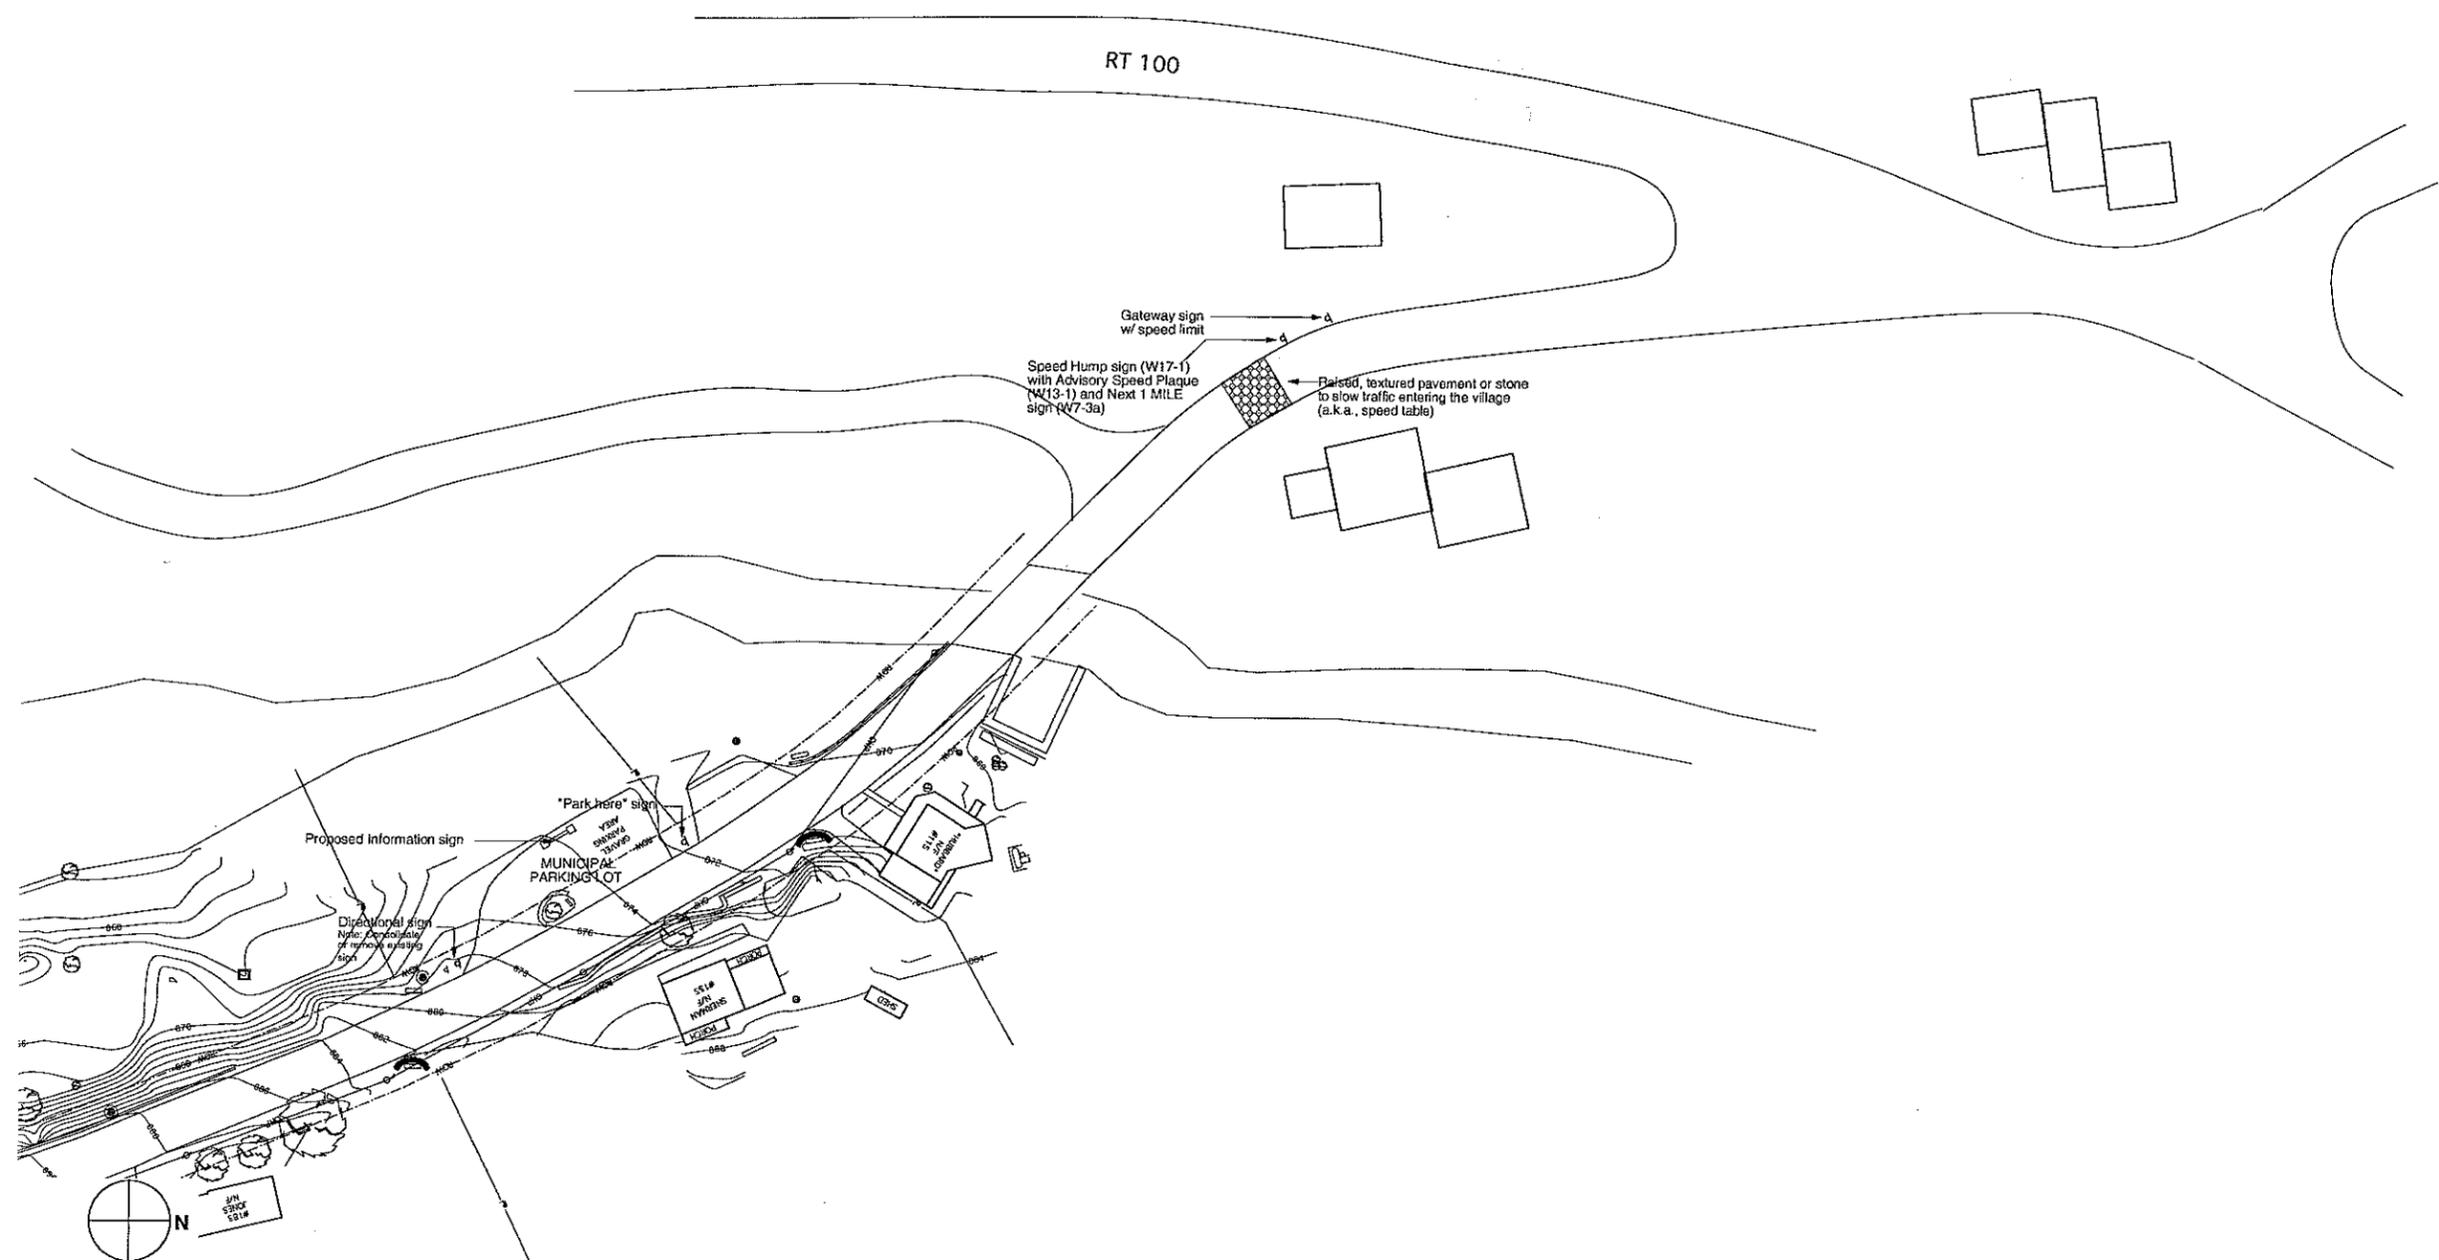

THE WARREN VILLAGE PEDESTRIAN ENHANCEMENT PLAN- Conceptual Enhancement Plan

Scale: NTS
 Sheet 3 of 6
 0 50 100 Feet

This project has been funded in part by a Municipal Planning Grant awarded by the Vermont Agency of Commerce and Community Development.

Original survey and plan developed by Forcier Aldrich & Assoc.

LandWorks
 211 Maple St., MW26
 Middlebury, VT 05753
 phone: 802.388.3011
 fax: 802.388.1858
 landworks@together.net


Sheet 2
 Sheet 2

Key

- Ex. Sidewalk
- Utility Pole
- Catch Basin
- Existing Trees
- Vegetative Strip
- Right of Way
- Building Footprint
- Lamppost
- Easement
- Proposed Sidewalk
- New Sign
- Bench
- Proposed Lighting
- Proposed Crosswalk
- Proposed Speed Table

Revised:

Dec 15, 2002
March 21, 2003
June 6, 2003
July 7, 2003
July 23, 2003
January 8, 2004
February 20, 2004
March 19, 2004
June 21, 2004

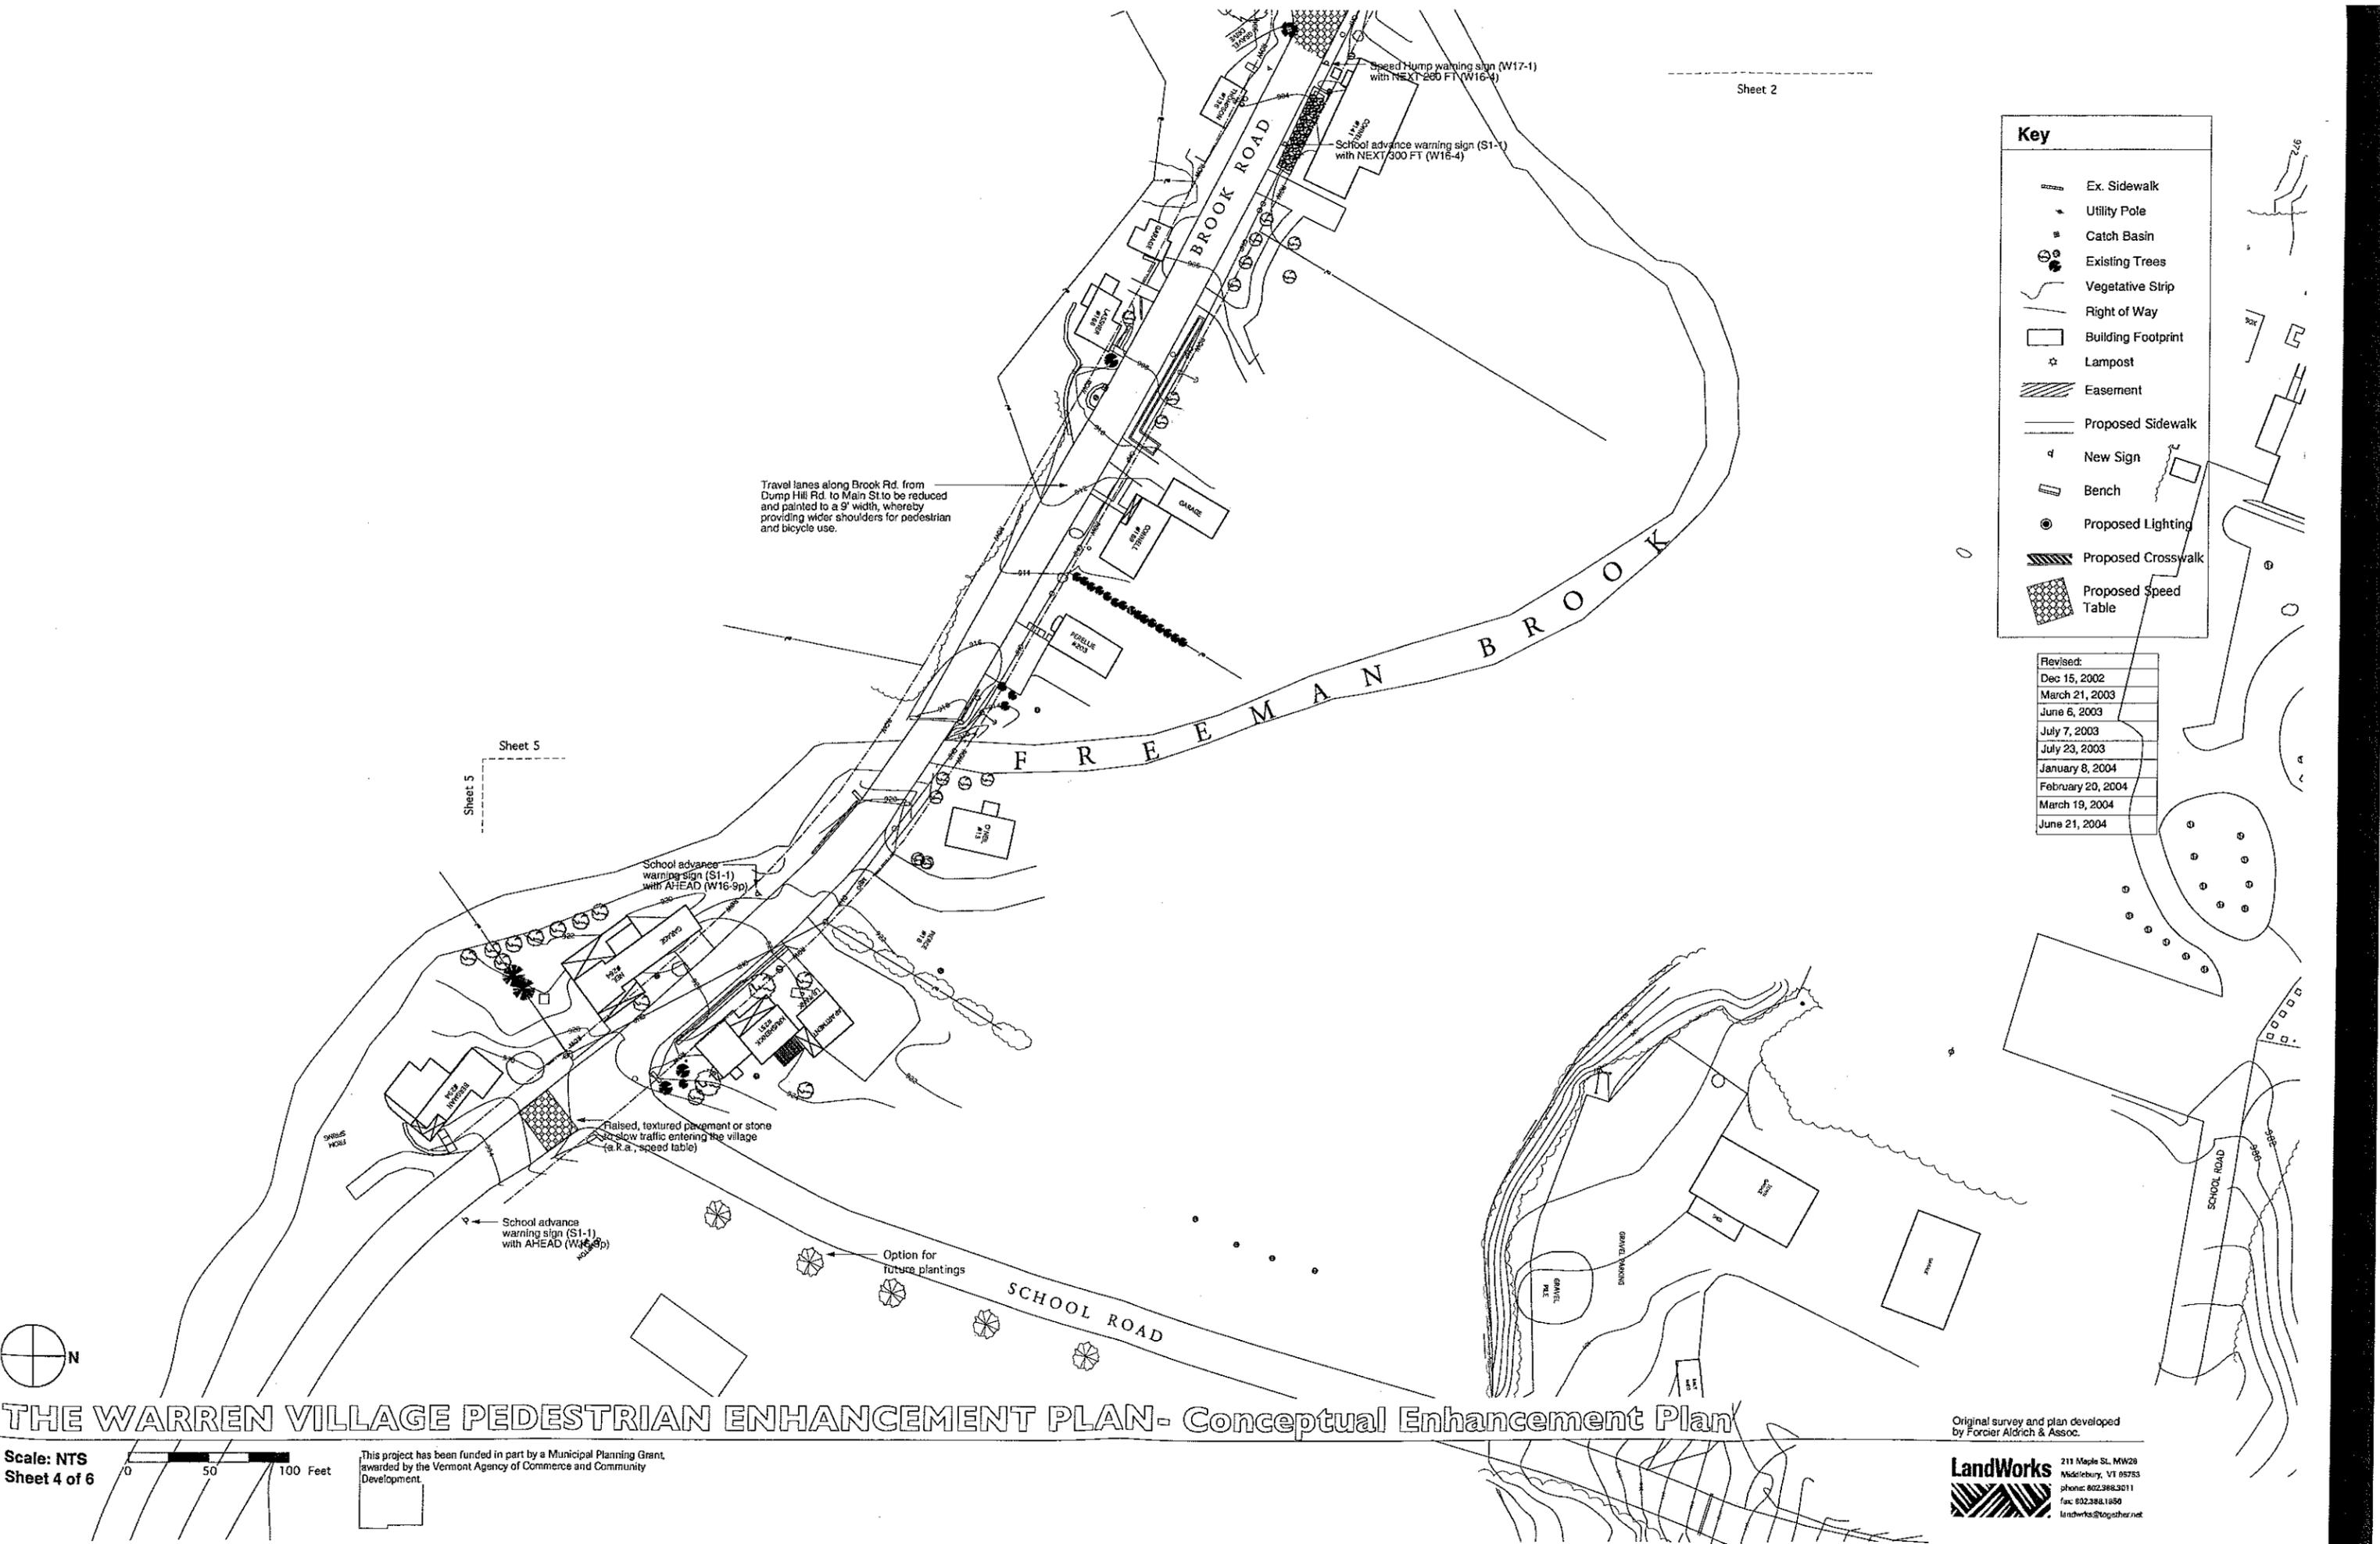

THE WARREN VILLAGE PEDESTRIAN ENHANCEMENT PLAN- Conceptual Enhancement Plan

Scale: NTS
Sheet 4 of 6

This project has been funded in part by a Municipal Planning Grant, awarded by the Vermont Agency of Commerce and Community Development.

Original survey and plan developed by Forcier Aldrich & Assoc.

LandWorks 211 Maple St., NW20
Middlebury, VT 05753
phone: 802.288.3011
fax: 802.288.1850
landworks@together.net

F R E E M

Key

- Ex. Sidewalk
- Utility Pole
- Catch Basin
- Existing Trees
- Vegetative Strip
- Right of Way
- Building Footprint
- Lamppost
- Easement
- Proposed Sidewalk
- New Sign
- Bench
- Proposed Lighting
- Proposed Crosswalk
- Proposed Speed Table

Revised:

Dec 15, 2002
March 21, 2003
June 6, 2003
July 7, 2003
July 23, 2003
January 8, 2004
February 20, 2004
March 19, 2004
June 21, 2004




THE WARREN VILLAGE PEDESTRIAN ENHANCEMENT PLAN- Conceptual Enhancement Plan

Scale: NTS
Sheet 5 of 6

This project has been funded in part by a Municipal Planning Grant, awarded by the Vermont Agency of Commerce and Community Development.

Original survey and plan developed by Forcier Aldrich & Assoc.

LandWorks 211 Maple St., NH26
Middletown, VT 05753
phone: 802.388.3011
fax: 802.348.1950
landwks@together.net

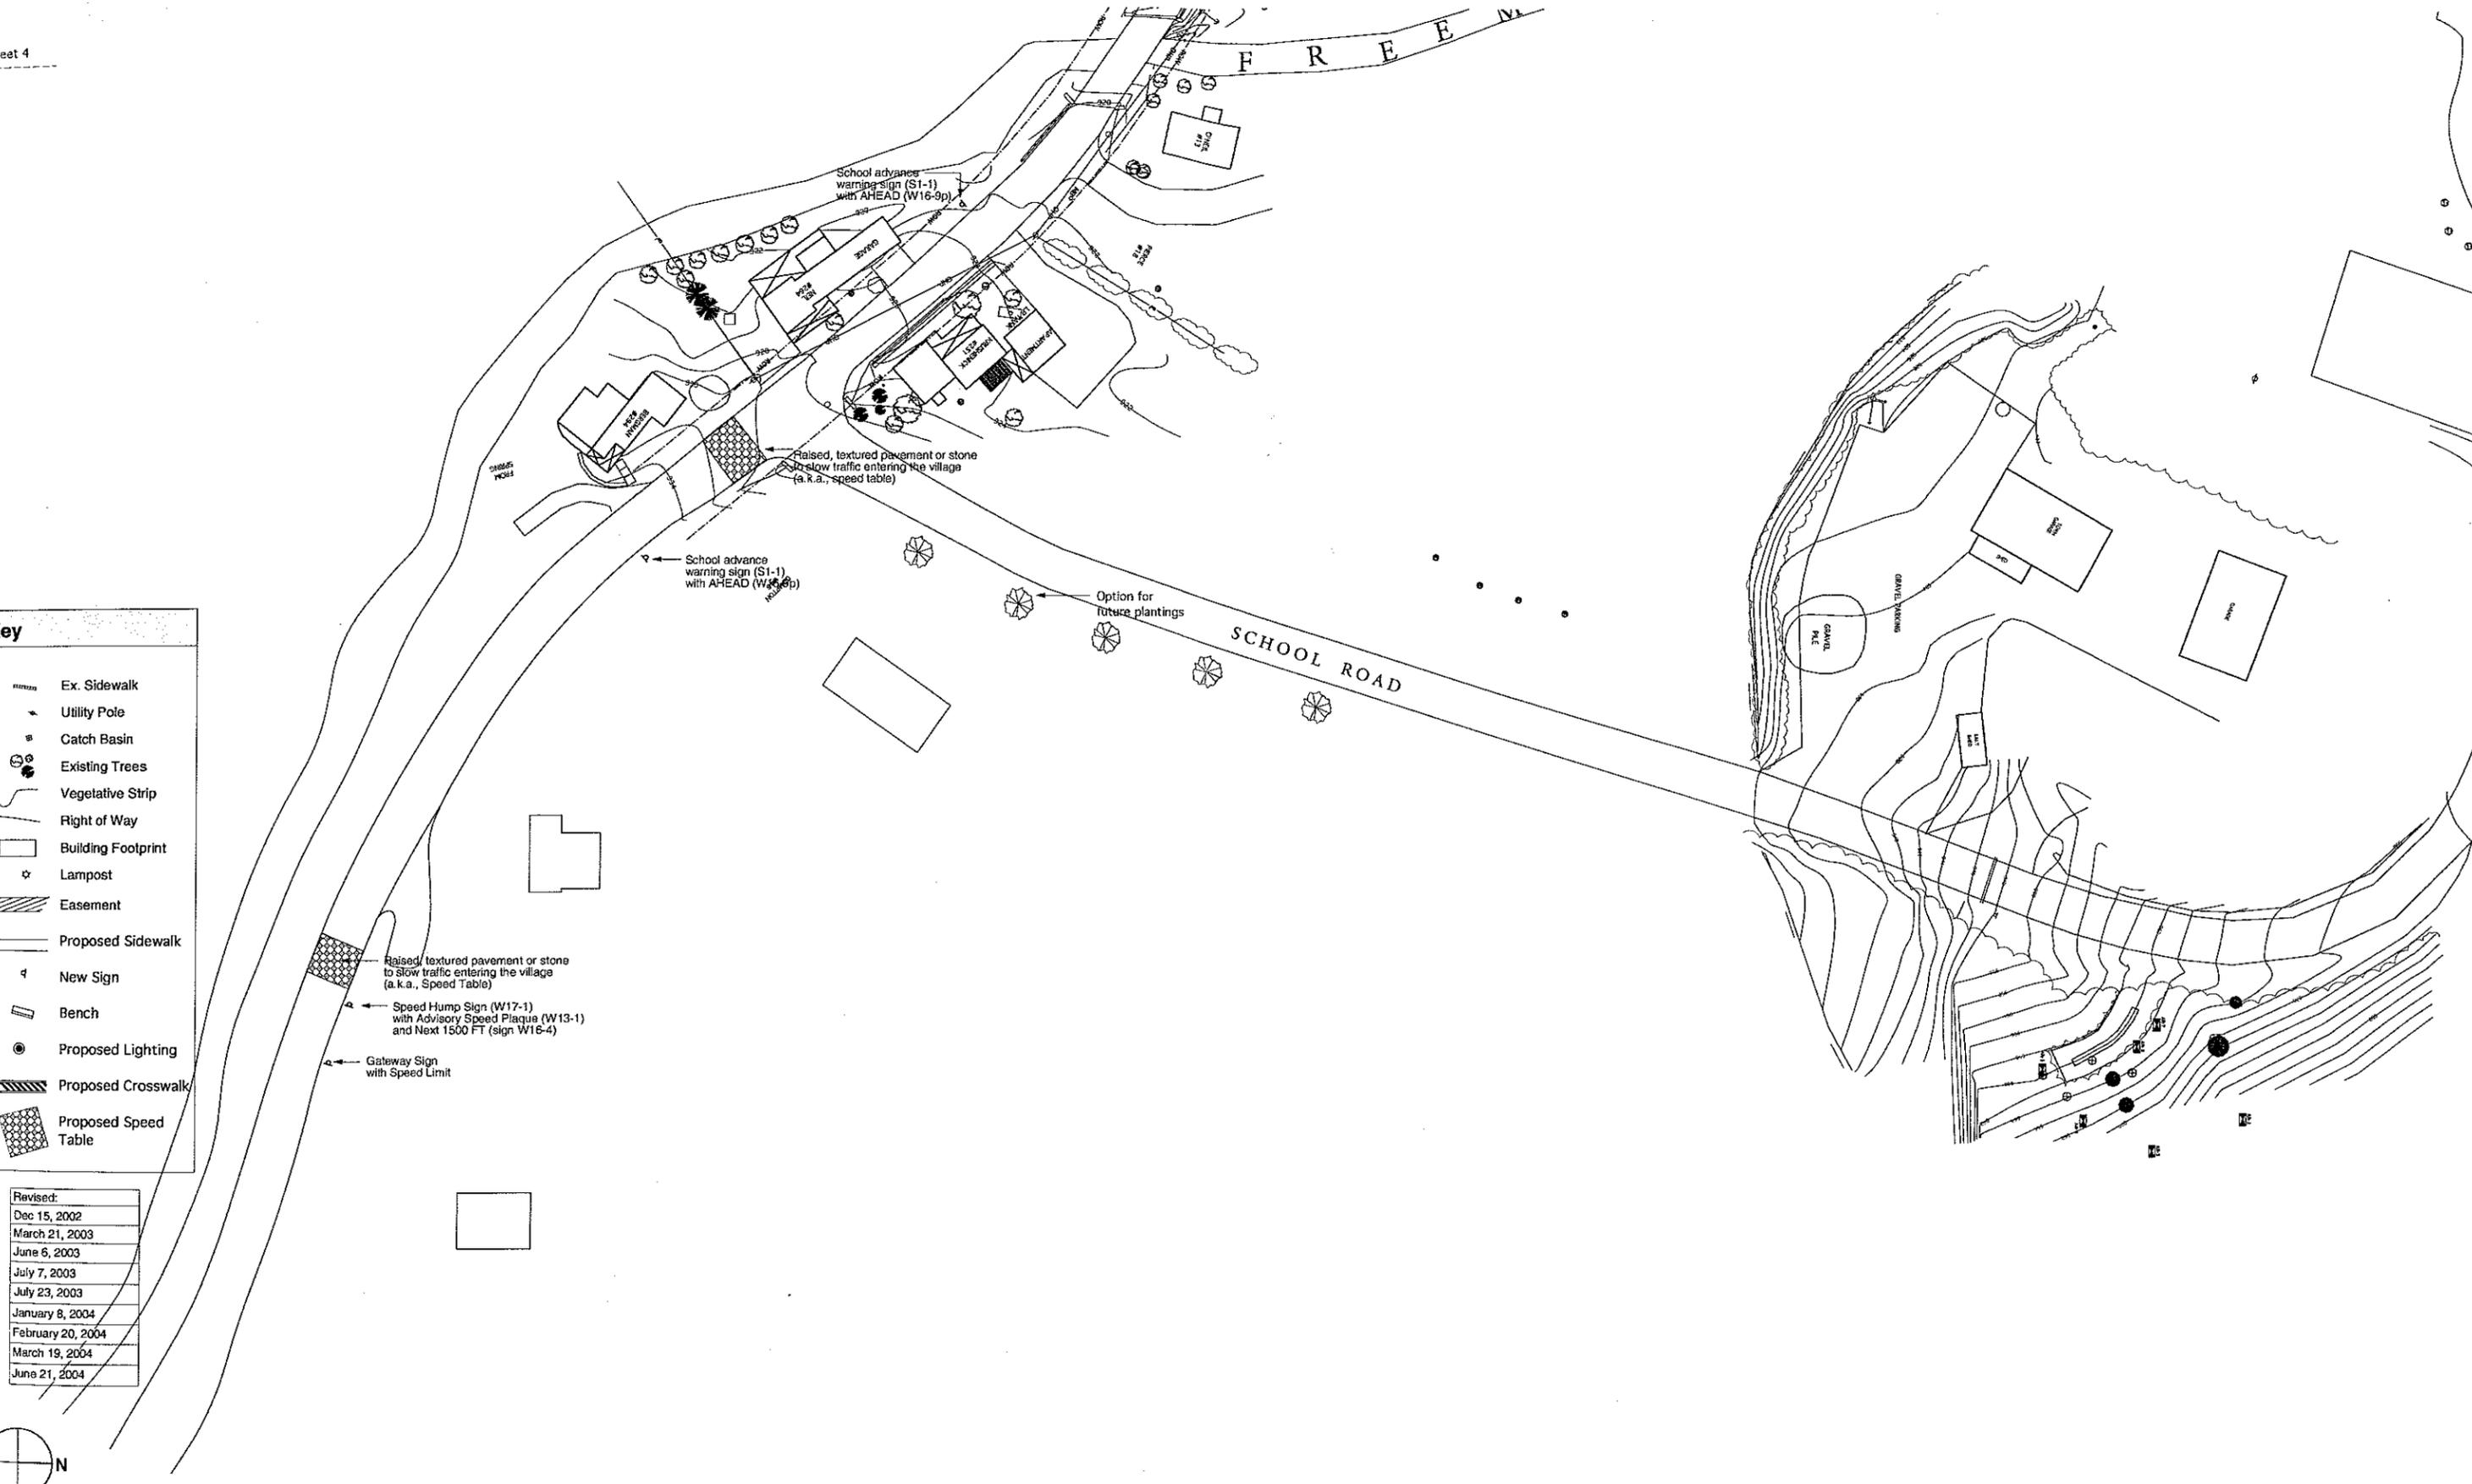

Key

- Ex. Sidewalk
- Utility Pole
- Catch Basin
- Existing Trees
- Vegetative Strip
- Right of Way
- Building Footprint
- Lamppost
- Easement
- Proposed Sidewalk
- New Sign
- Bench
- Proposed Lighting
- Proposed Crosswalk
- Proposed Speed Table

Revised:
Dec 15, 2002
March 21, 2003
June 6, 2003
July 7, 2003
July 23, 2003
January 8, 2004
February 20, 2004
March 19, 2004
June 21, 2004

Speed Hump Sign (W17-1) with Advisory Speed Plaque (W13-1) and Next 1 MILE sign (W7-3a)

Gateway Sign

Raised, textured pavement or stone to slow traffic entering the village (a.k.a., Speed Table)



THE WARREN VILLAGE PEDESTRIAN ENHANCEMENT PLAN- Conceptual Enhancement Plan

Scale: NTS
 Sheet 6 of 6

This project has been funded in part by a Municipal Planning Grant awarded by the Vermont Agency of Commerce and Community Development.

Sheet 6
 Original survey and plan developed by Forcier Aldrich & Assoc.

LandWorks 211 Maple St., MW26
 Middlebury, VT 05753
 phone: 802.388.3011
 fax: 802.388.1850
 landworks@together.net