


FILENAME: \\WEMAN\AMPHIBEN\Public\SHARE\Projects\2024\PROJECTS\2024046 WARREN TOWN HIGHWAY GARAGE\Rev Models\2024046_22_ARCH.rvt
PRINTED: 10/16/2024 3:01:24 PM

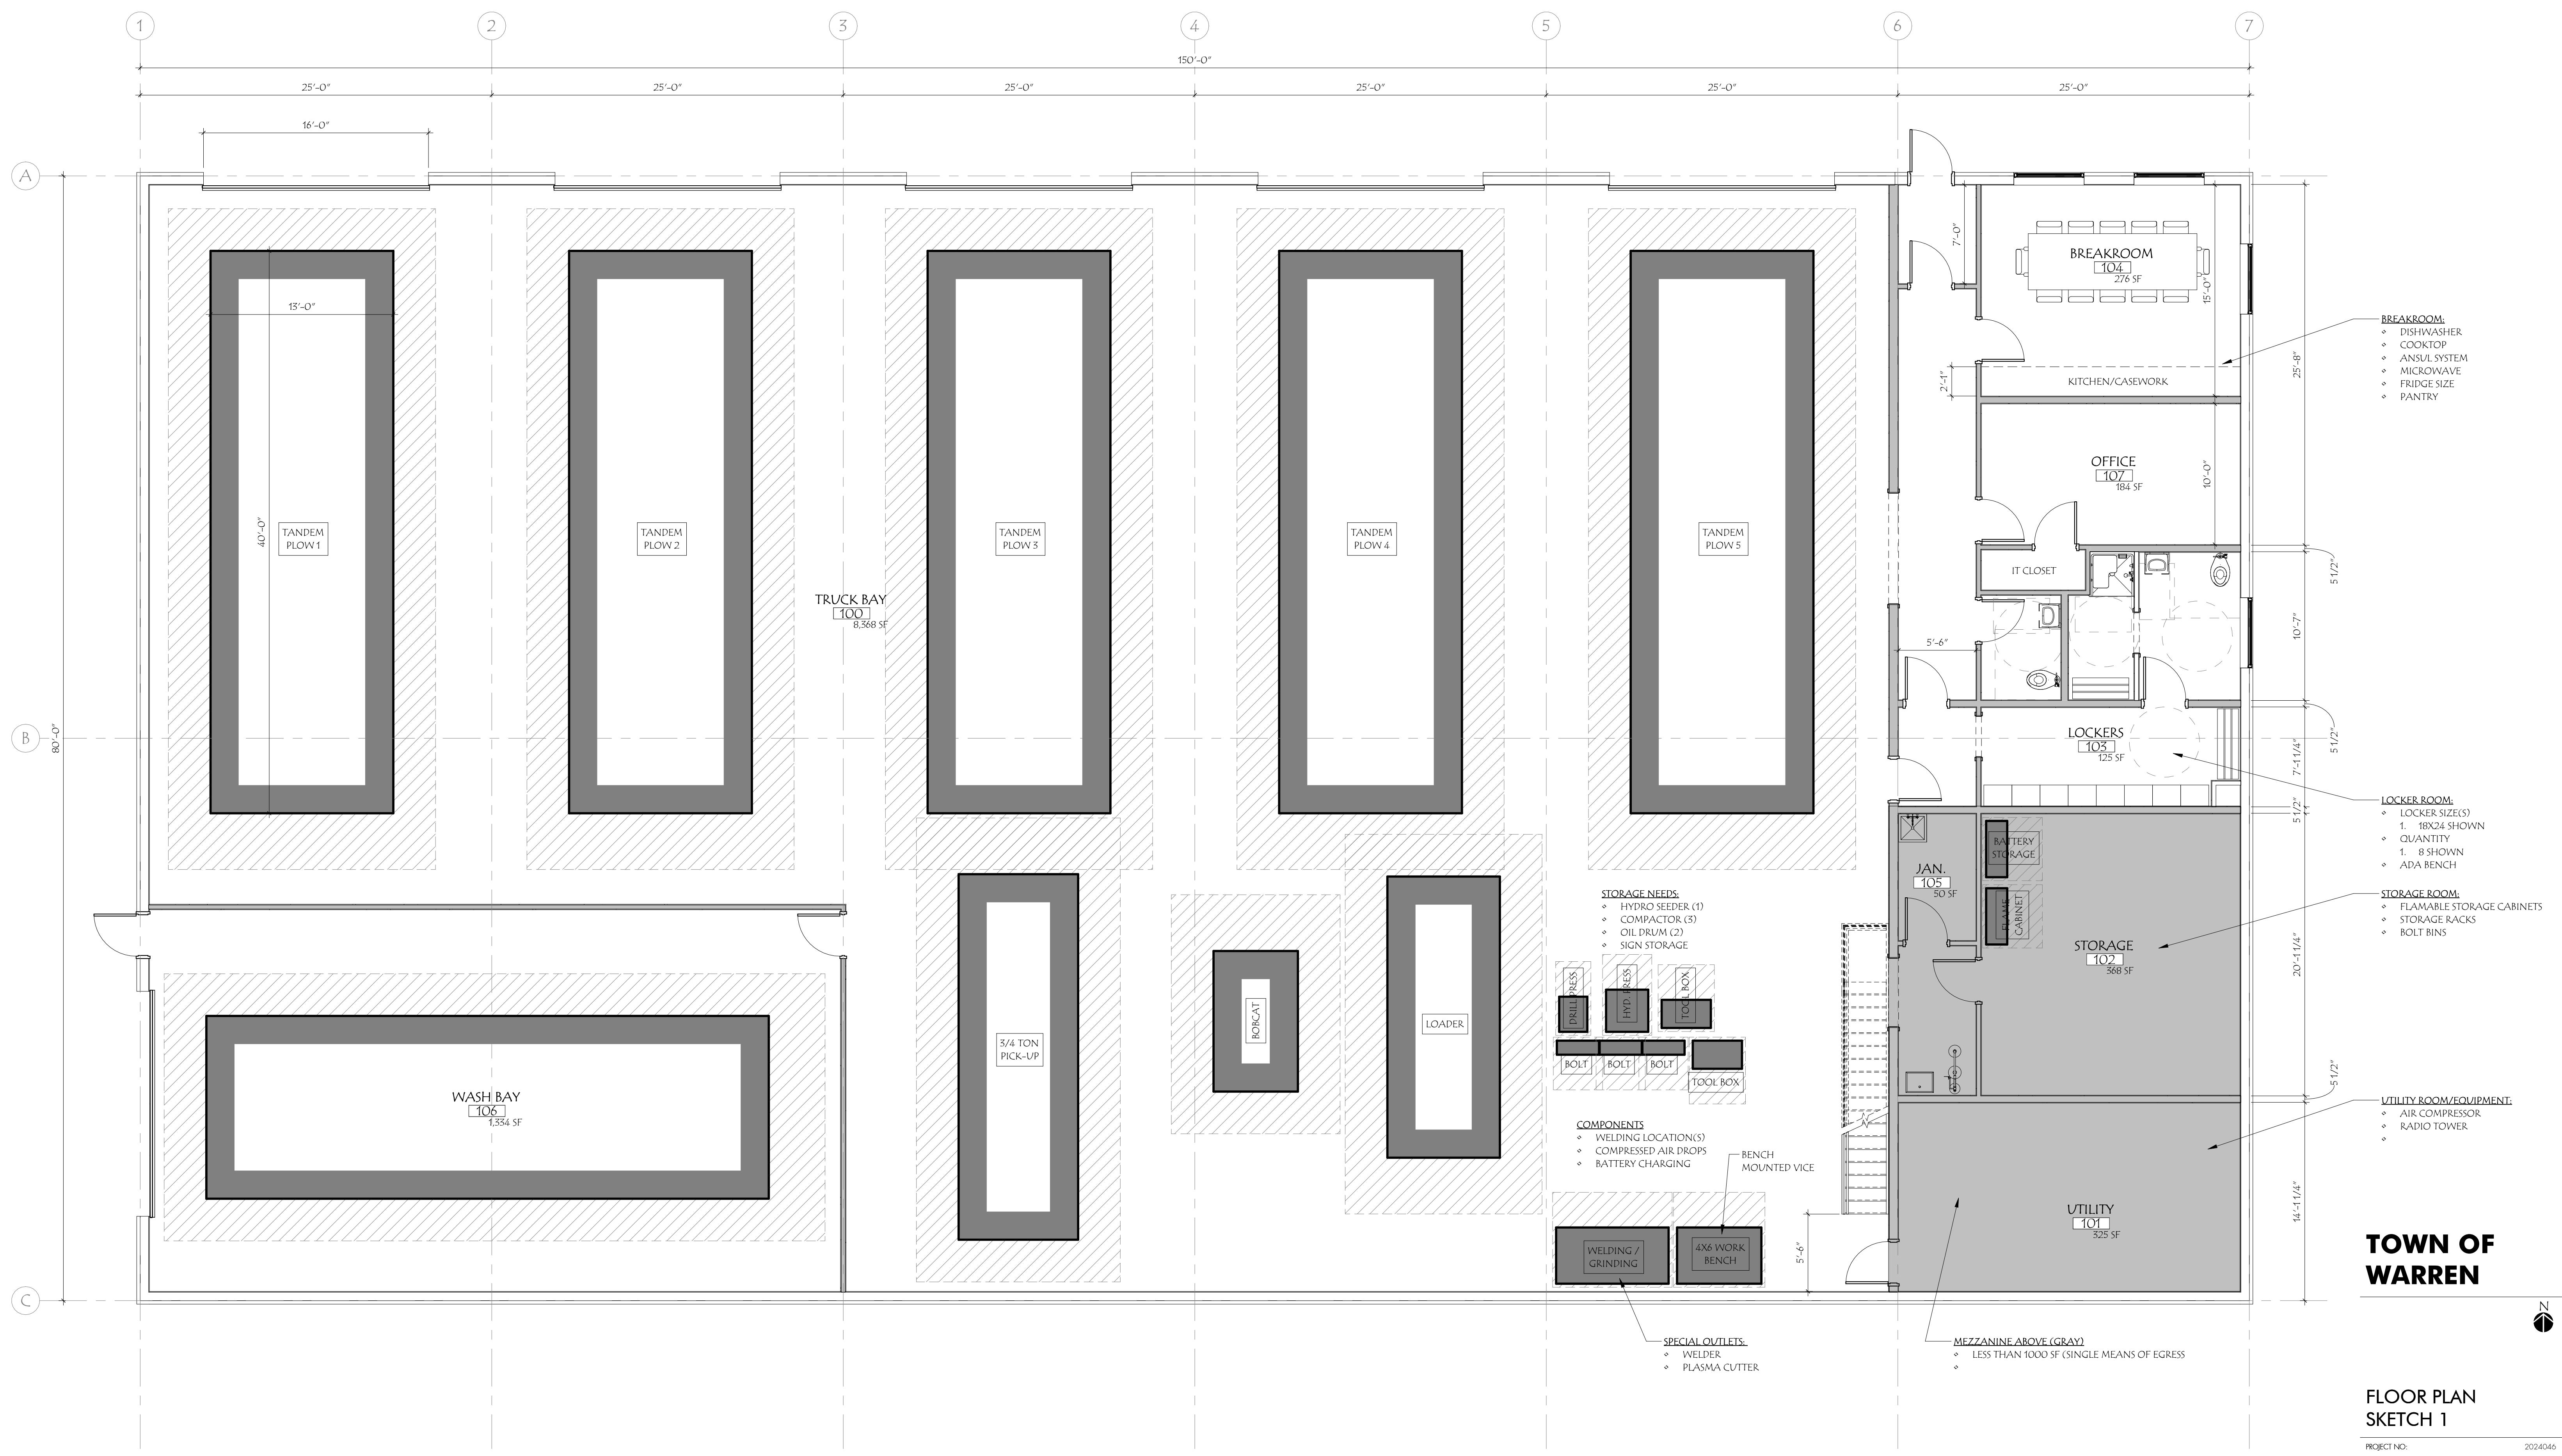

- BREAKROOM:**
- DISHWASHER
 - COOKTOP
 - ANSUL SYSTEM
 - MICROWAVE
 - FRIDGE SIZE
 - PANTRY

- LOCKER ROOM:**
- LOCKER SIZE(S)
 - 1. 18X24 SHOWN
 - QUANTITY
 - 1. 8 SHOWN
 - ADA BENCH

- STORAGE ROOM:**
- FLAMMABLE STORAGE CABINETS
 - STORAGE RACKS
 - BOLT BINS

- UTILITY ROOM/EQUIPMENT:**
- AIR COMPRESSOR
 - RADIO TOWER

- STORAGE NEEDS:**
- HYDRO SEEDER (1)
 - COMPACTOR (3)
 - OIL DRUM (2)
 - SIGN STORAGE

- COMPONENTS:**
- WELDING LOCATION(S)
 - COMPRESSED AIR DROPS
 - BATTERY CHARGING

- SPECIAL OUTLETS:**
- WELDER
 - PLASMA CUTTER

MEZZANINE ABOVE (GRAY)

- LESS THAN 1000 SF (SINGLE MEANS OF EGRESS)

TOWN OF WARREN

FLOOR PLAN SKETCH 1

PROJECT NO: 2024046
PROGRESS PRINT: 10/16/2024 3:01:24 PM



1 OPTION 1
A1.01 3/16" = 1'-0"