


FILENAME: \\WME\AN\AMPHREB\Public\SHANE\2024\PROJECTS\2024046 WARREN TOWN HIGHWAY GARAGE\Plan Models\2024046_224_ARCH.rvt
PRINTED: 10/16/2024 3:01:35 PM

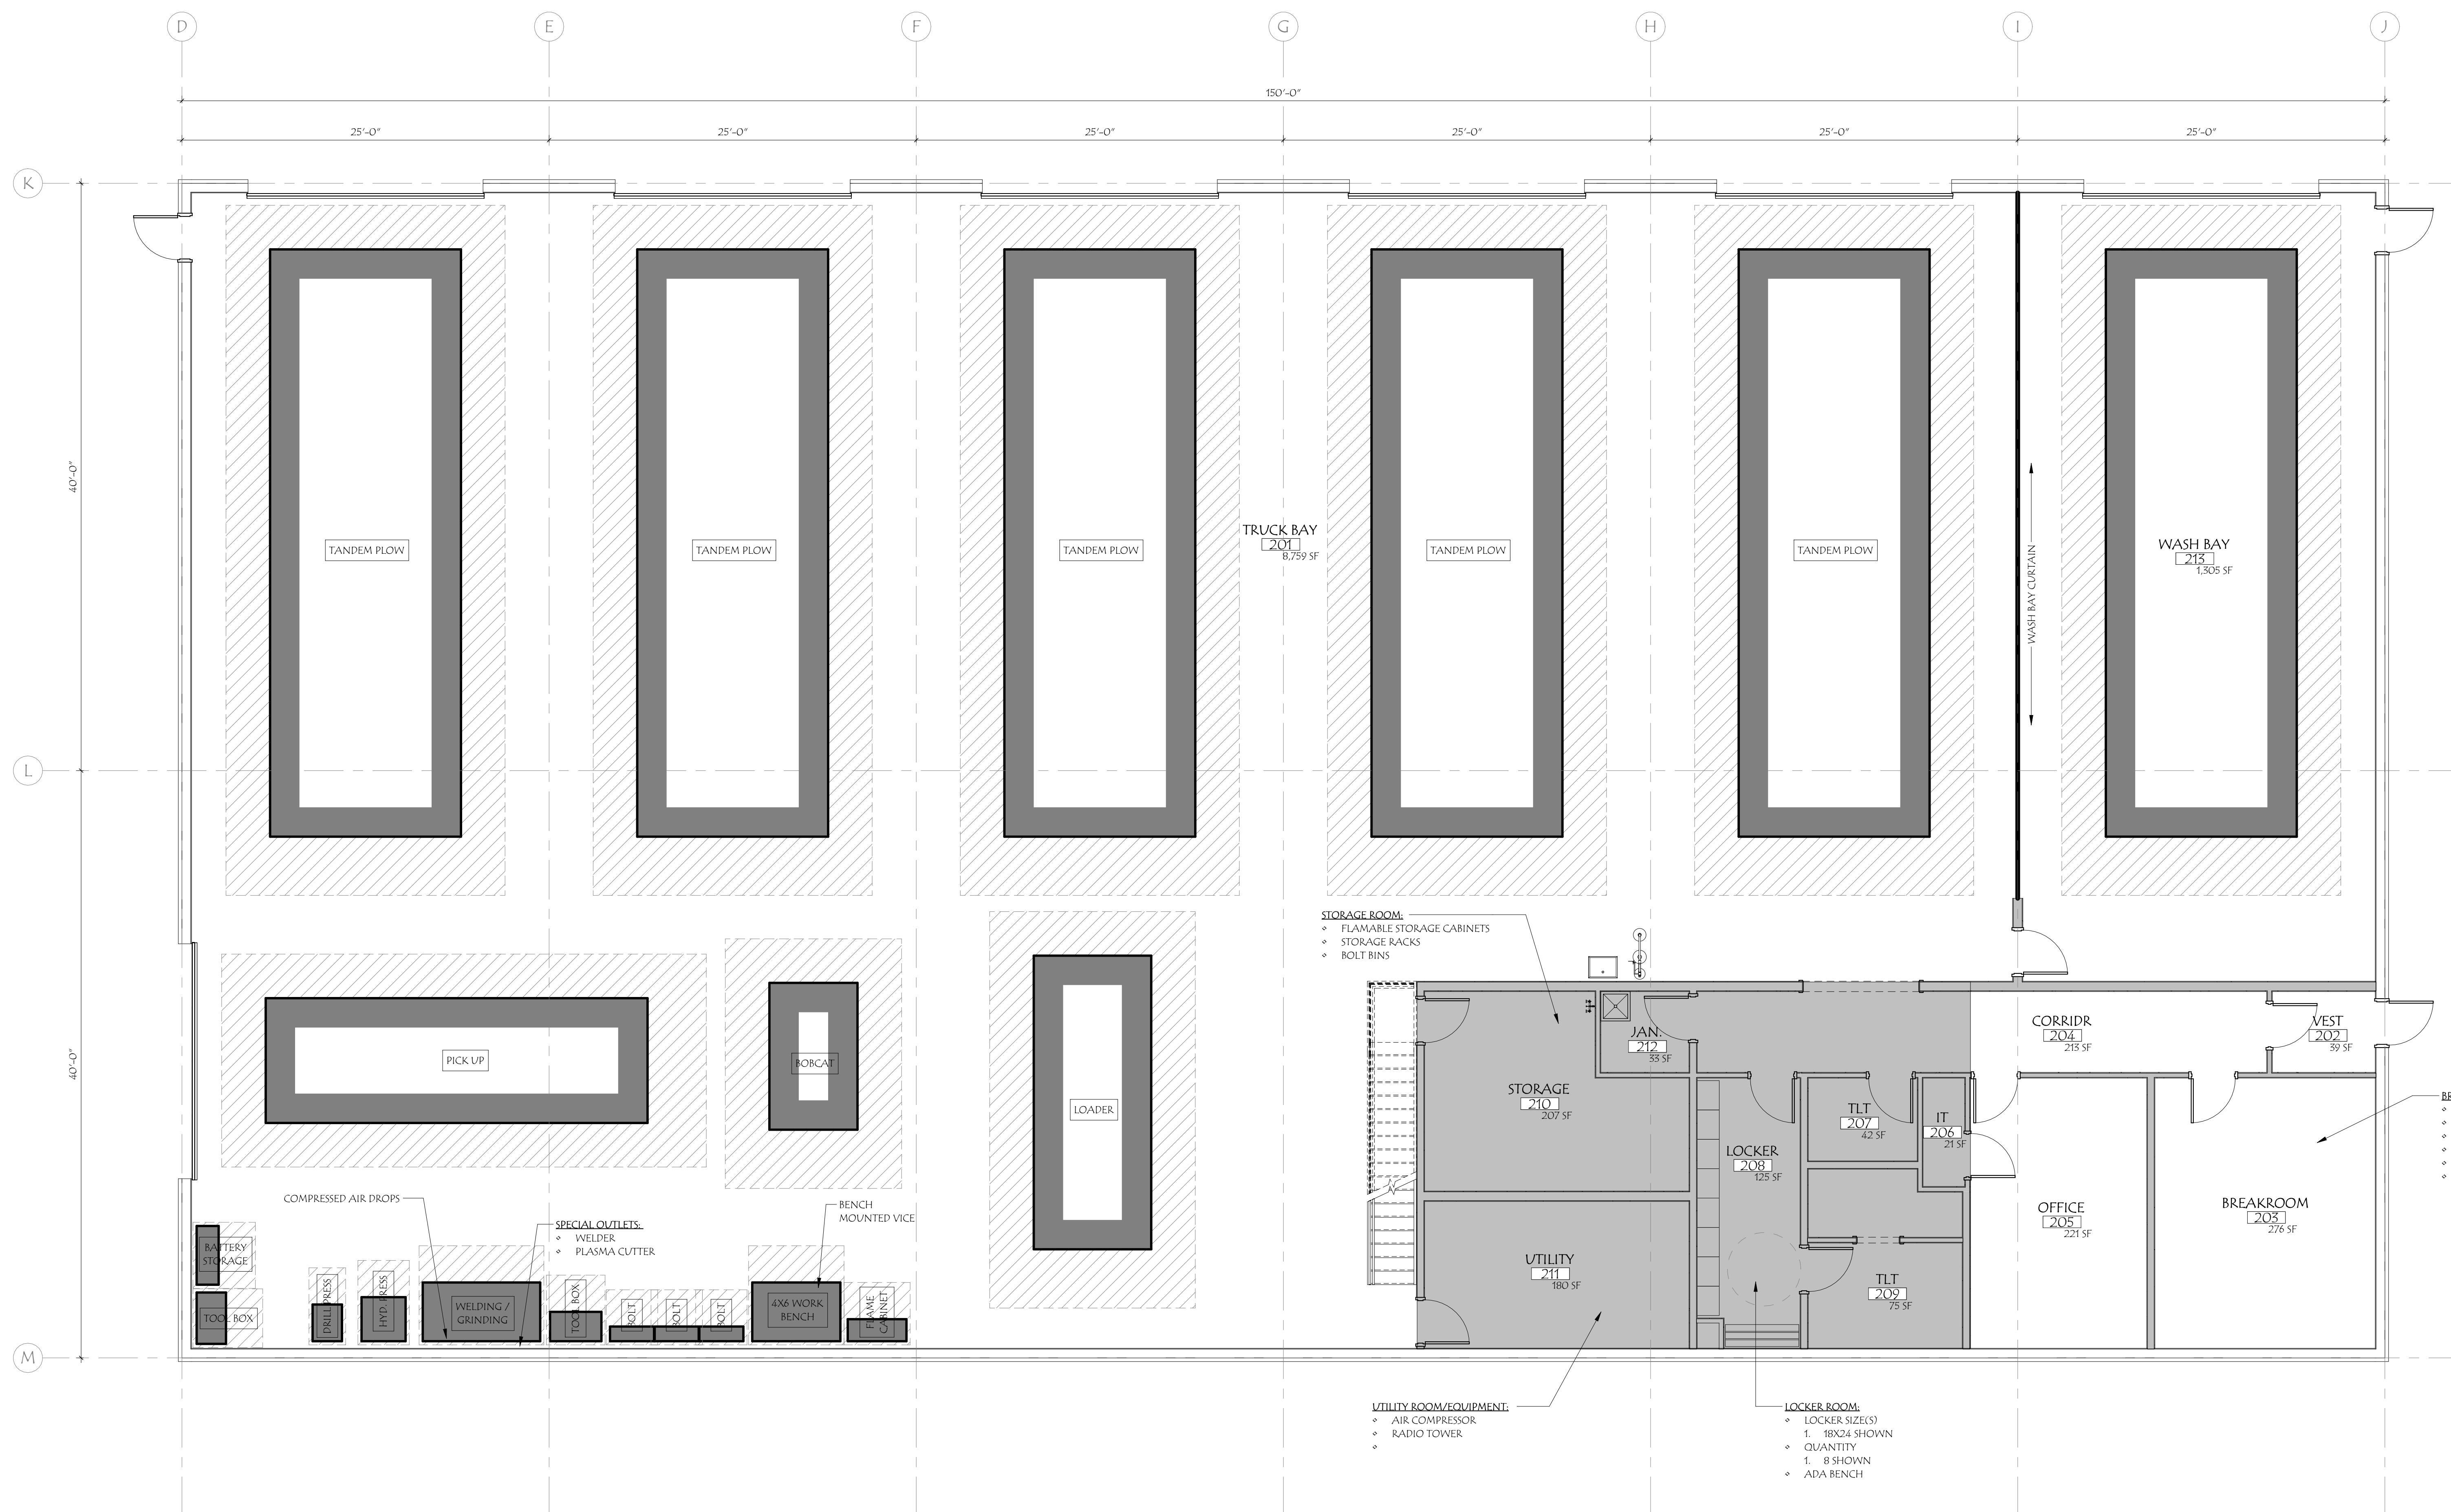

STORAGE ROOM:
♦ FLAMABLE STORAGE CABINETS
♦ STORAGE RACKS
♦ BOLT BINS

UTILITY ROOM/EQUIPMENT:
♦ AIR COMPRESSOR
♦ RADIO TOWER

LOCKER ROOM:
♦ LOCKER SIZE(S)
1. 18X24 SHOWN
♦ QUANTITY
1. 8 SHOWN
♦ ADA BENCH

BREAKROOM:
♦ DISHWASHER
♦ COOKTOP
♦ ANSUL SYSTEM
♦ MICROWAVE
♦ FRIDGE SIZE
♦ PANTRY

TOWN OF WARREN

FLOOR PLAN SKETCH 2

PROJECT NO: 2024046
PROGRESS PRINT: 10/16/2024 3:01:35 PM

1 OPTION 2
A1.02 3/16" = 1'-0"

